





Appendix C

Alternative 1 at Factory (4 sheets)

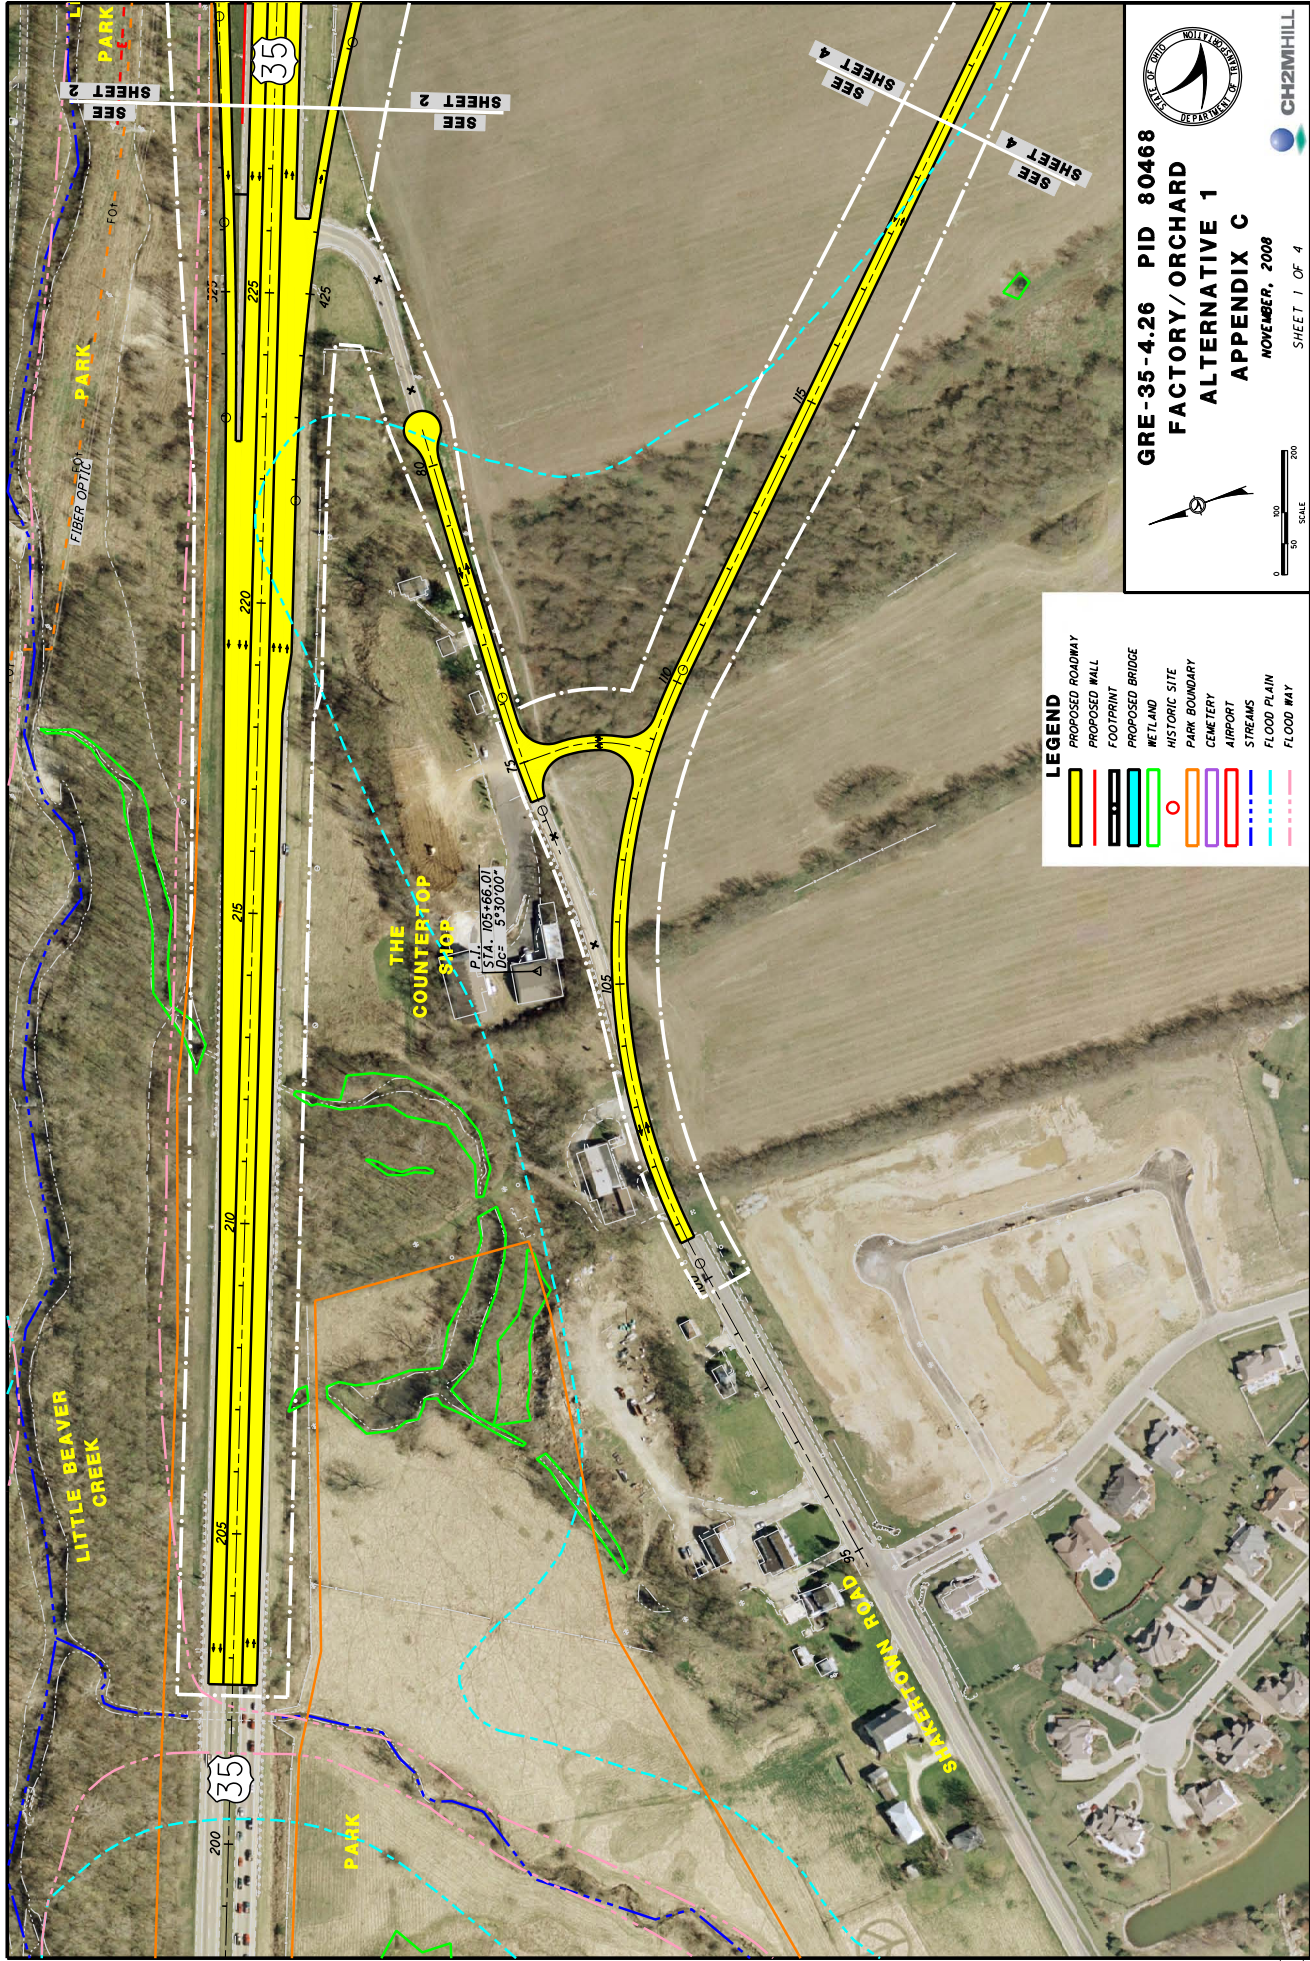

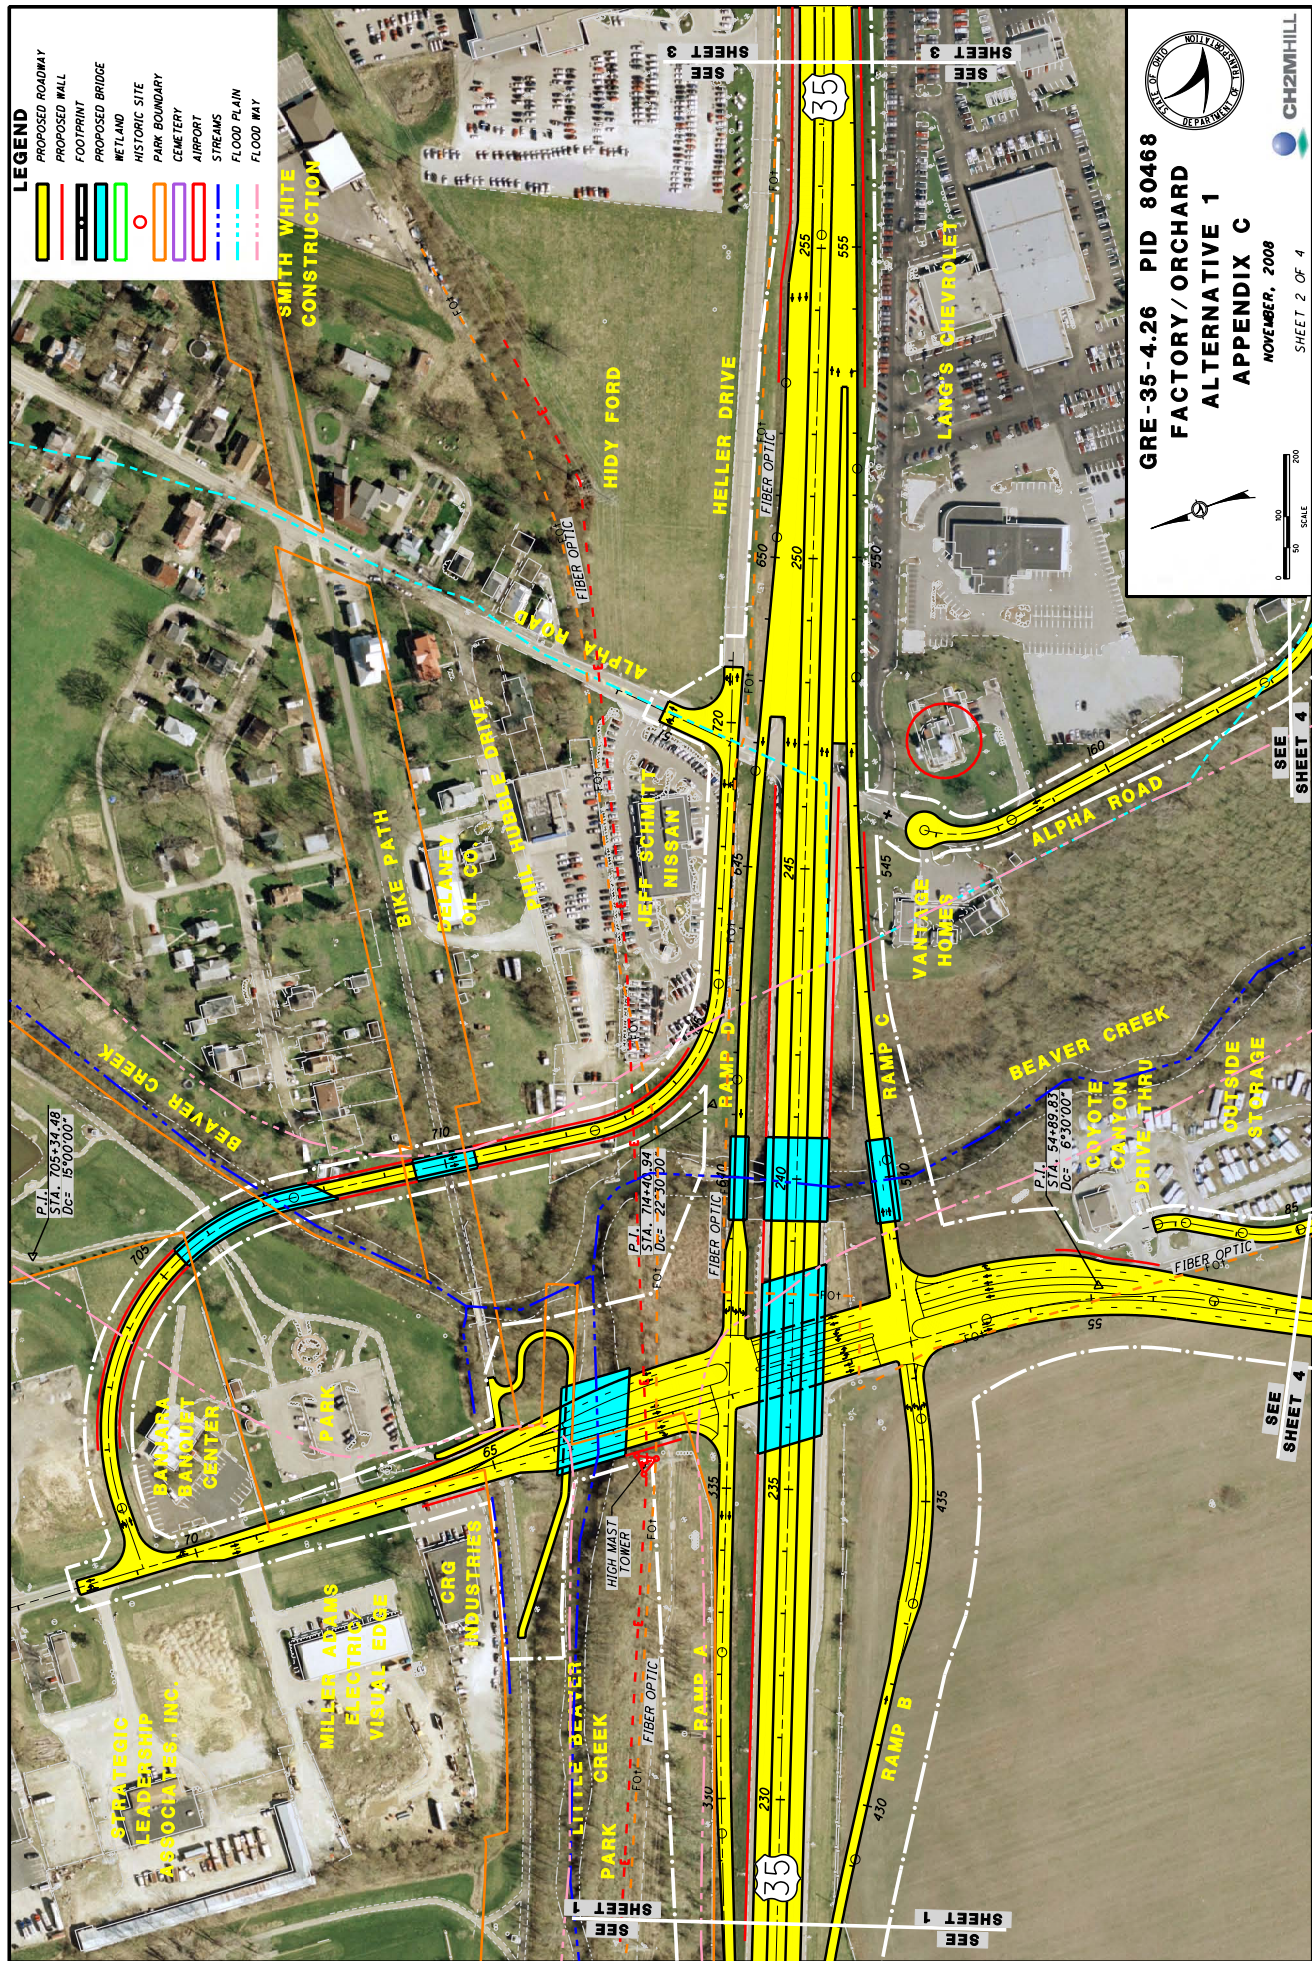

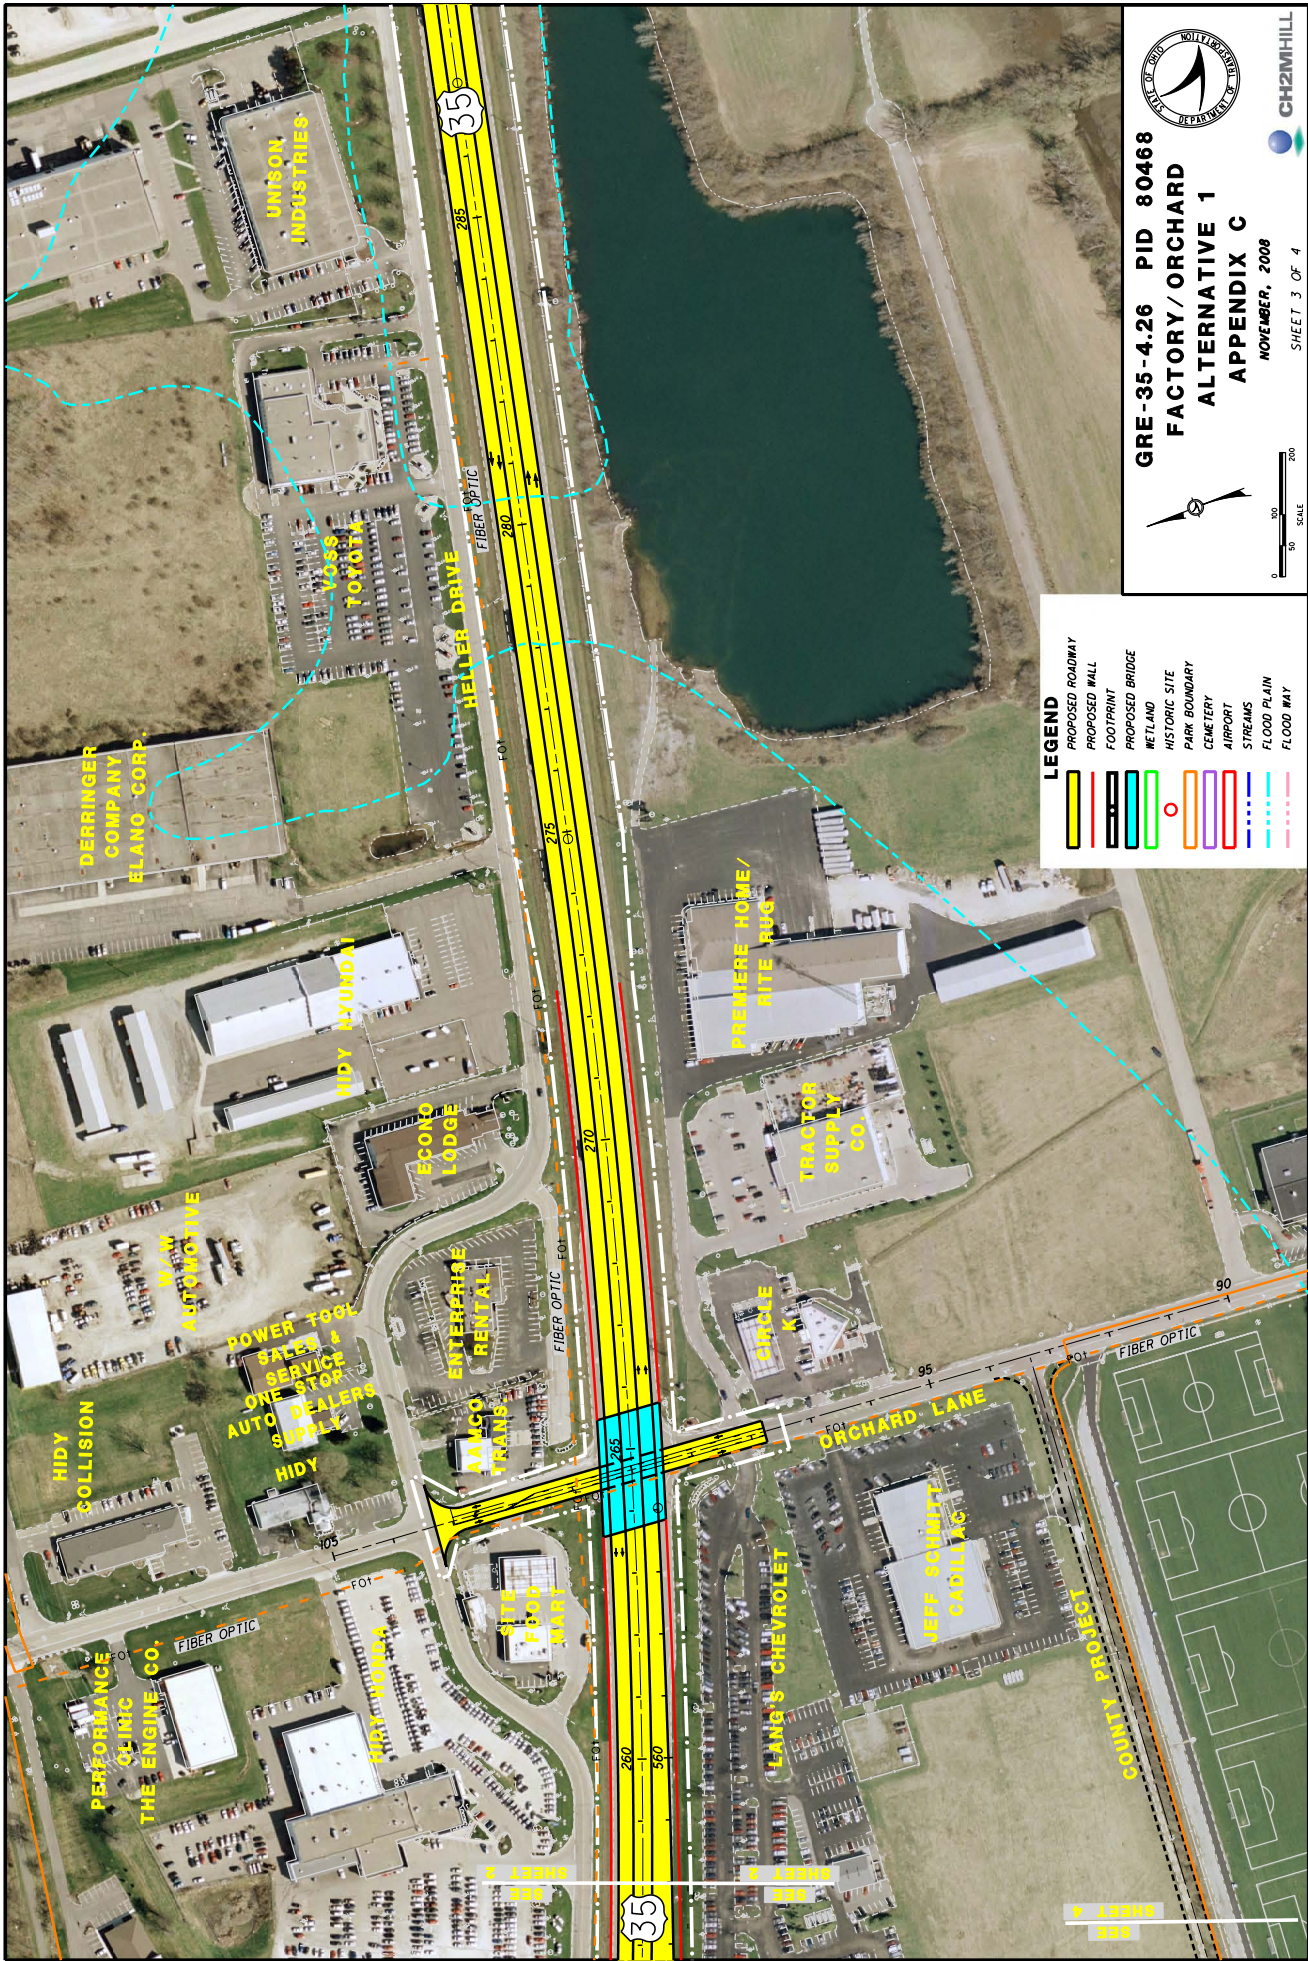




GRE-35-4.26 PID 80468
FACTORY/ORCHARD
ALTERNATIVE 1
APPENDIX C
NOVEMBER, 2008

CH2MHILL


SHEET 3 OF 4




0 100 200
SCALE

- LEGEND**
- PROPOSED ROADWAY
 - PROPOSED WALL
 - FOOTPRINT
 - PROPOSED BRIDGE
 - WETLAND
 - HISTORIC SITE
 - PARK BOUNDARY
 - CEMETERY
 - AIRPORT
 - STREAMS
 - FLOOD PLAIN
 - FLOOD WAY

SEE SHEET 4

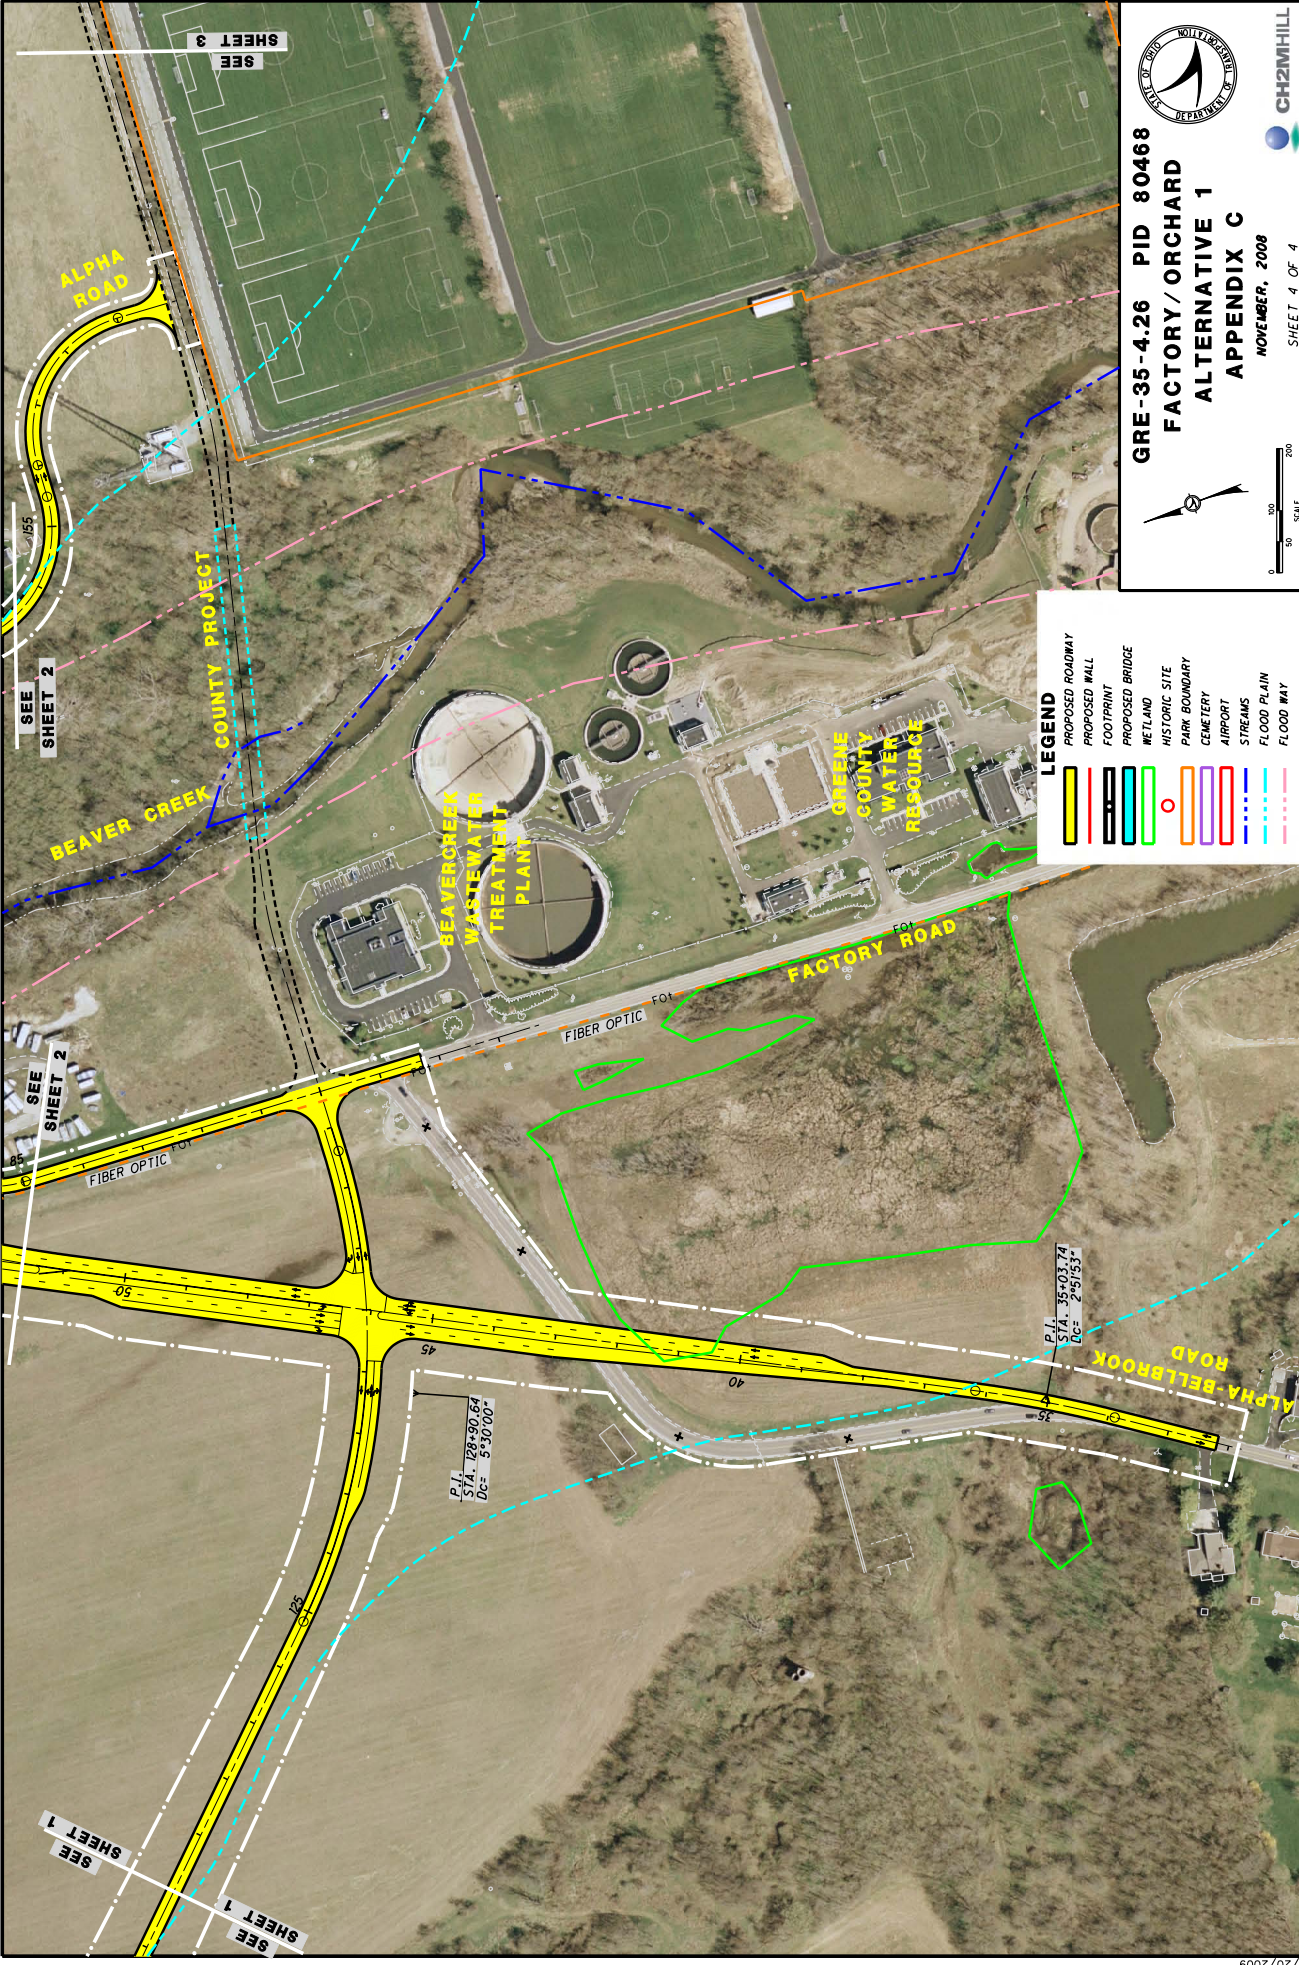





CH2MHILL

GRE-35-4.26 PID 80468
FACTORY/ORCHARD
ALTERNATIVE 1
APPENDIX C
NOVEMBER, 2008

SHEET 4 OF 4






SCALE

LEGEND

	PROPOSED ROADWAY
	PROPOSED WALL
	FOOTPRINT
	PROPOSED BRIDGE
	WETLAND
	HISTORIC SITE
	PARK BOUNDARY
	CEMETERY
	AIRPORT
	STREAMS
	FLOOD PLAIN
	FLOOD WAY

Appendix D

Alternative 2 at Factory (4 sheets)

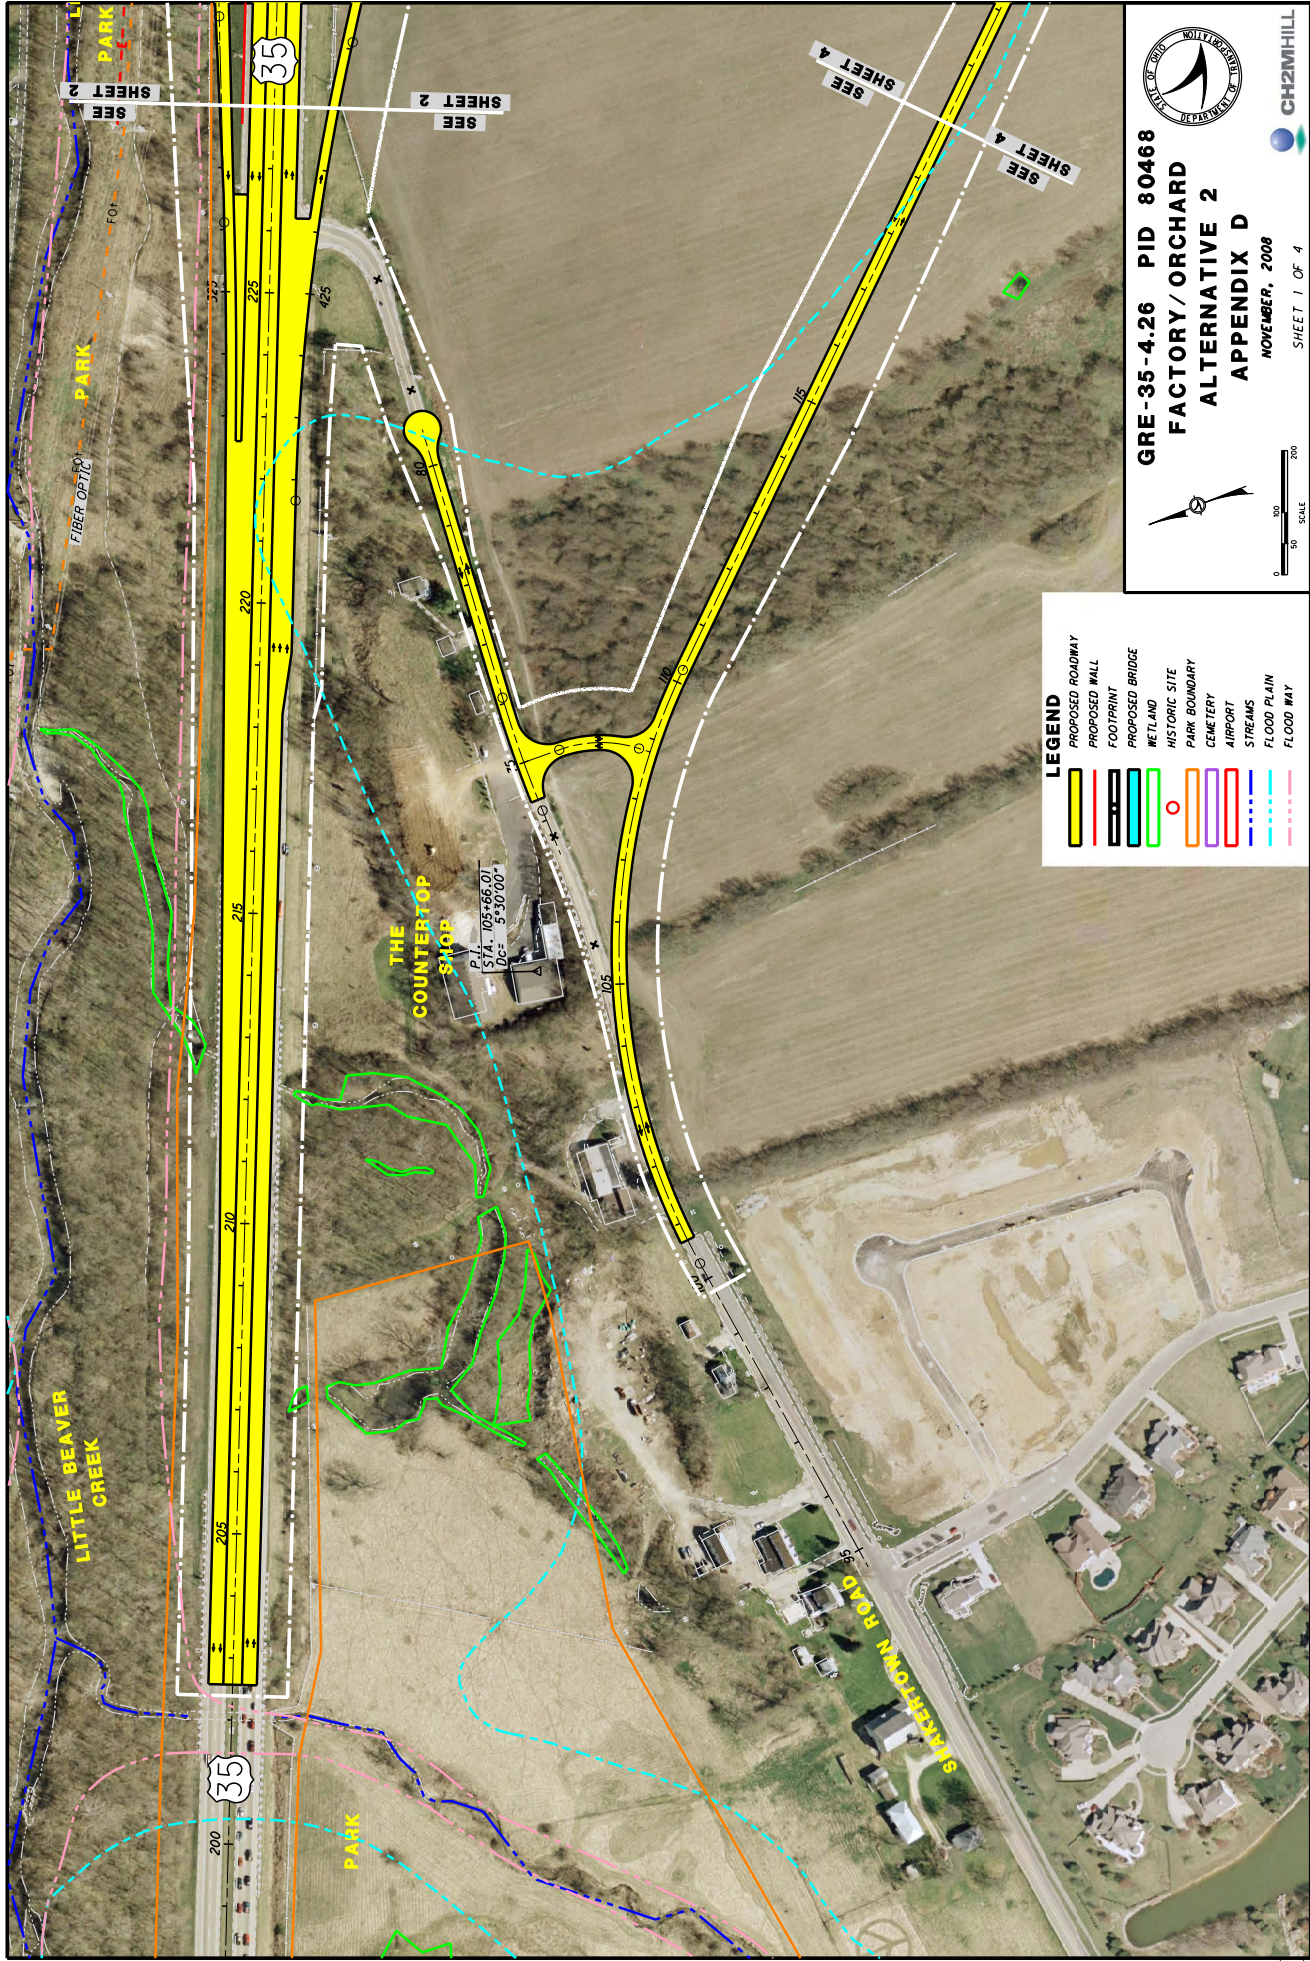


LEGEND

	PROPOSED ROADWAY
	PROPOSED WALL
	PROPOSED BRIDGE
	WETLAND
	HISTORIC SITE
	PARK BOUNDARY
	CEMETERY
	AIRPORT
	STREAMS
	FLOOD PLAIN
	FLOOD WAY




GRE-35-4.26 PID 80468
 FACTORY/ORCHARD
 ALTERNATIVE 2
 APPENDIX D
 NOVEMBER, 2008

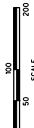

SHEET 1 OF 4




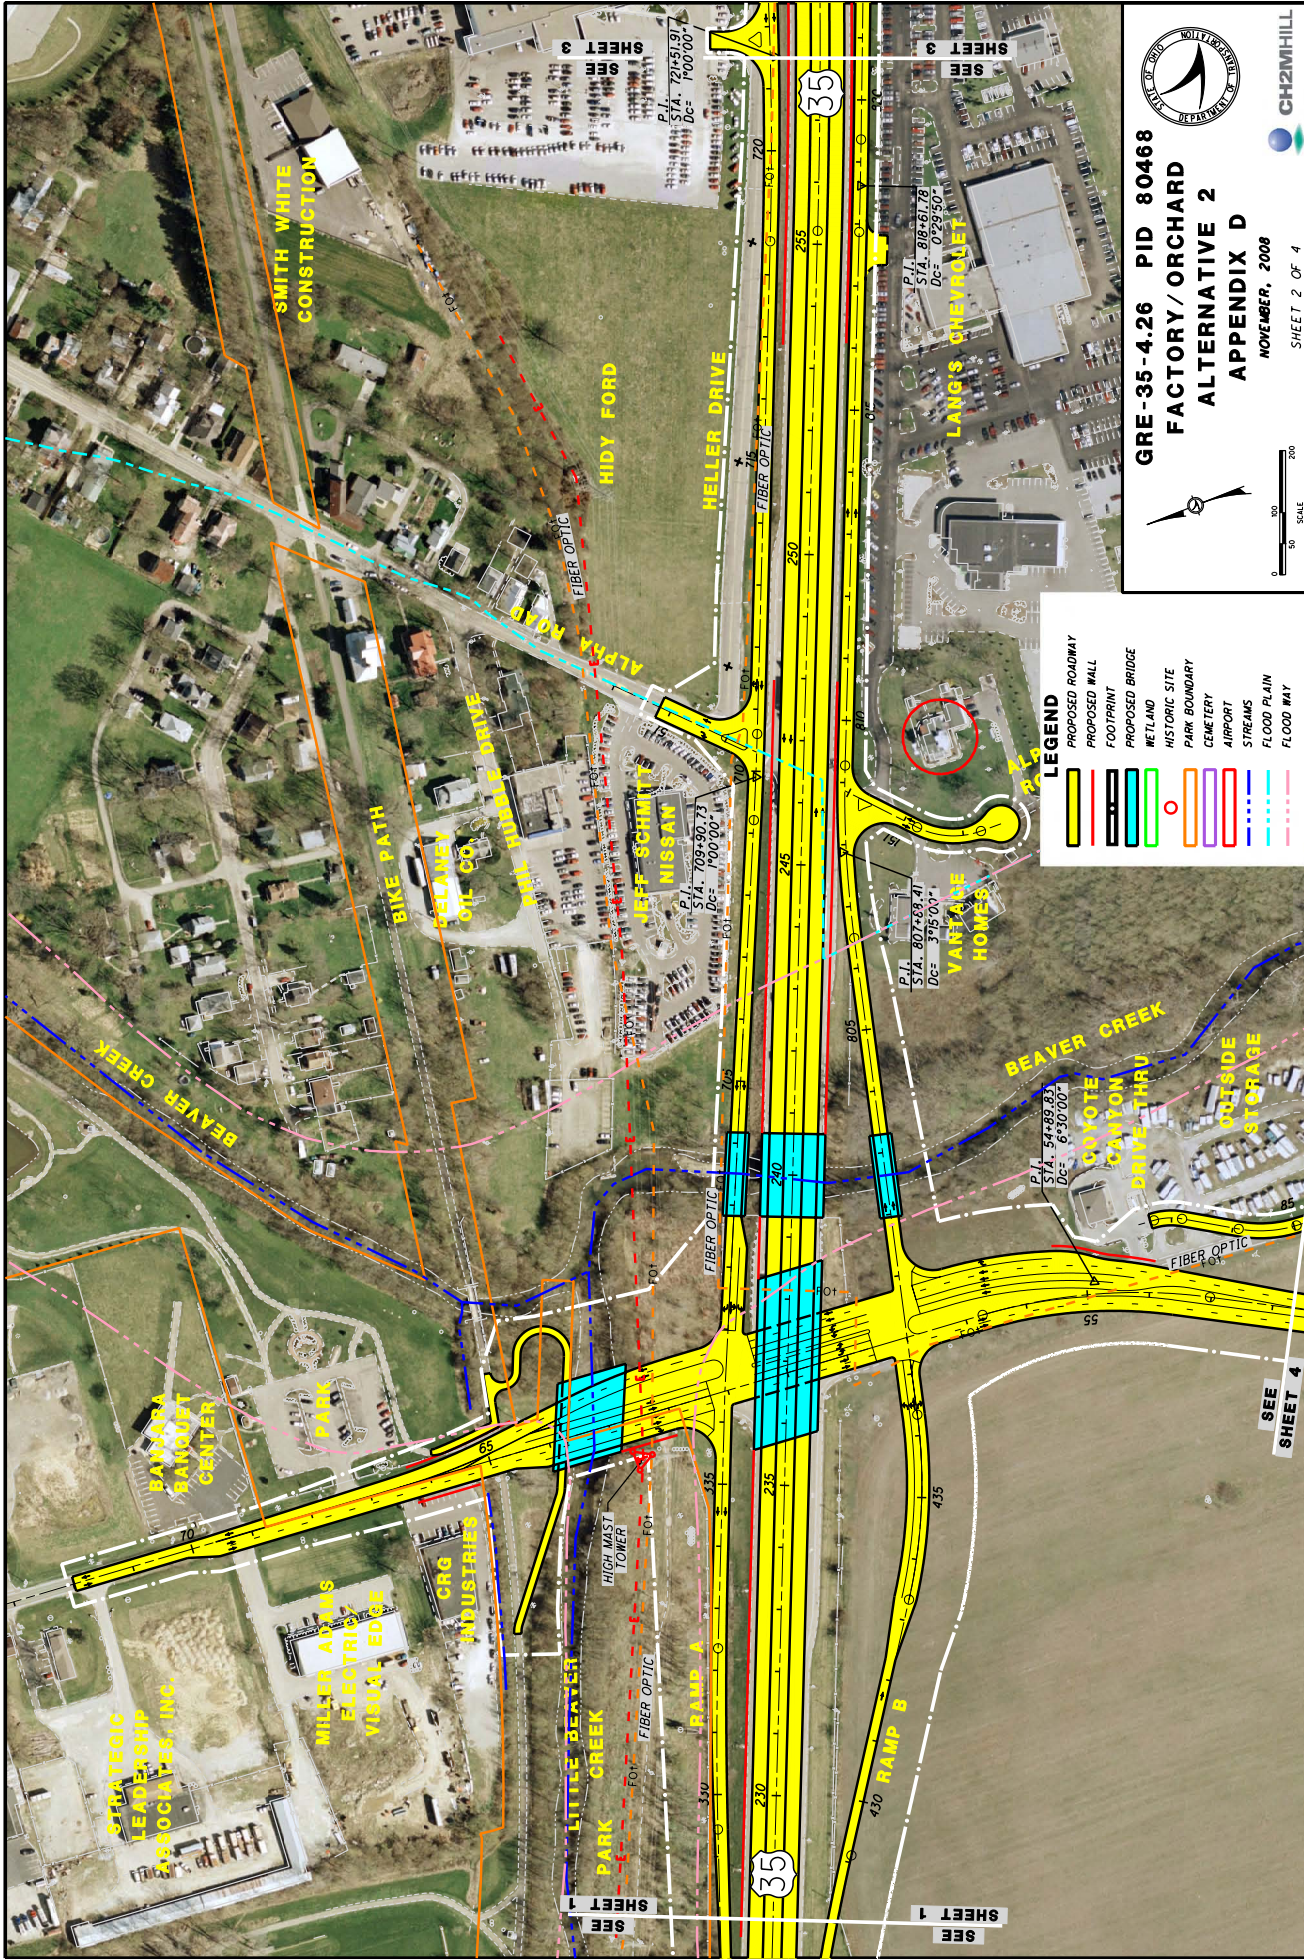



GRE-35-4.26 PID 80468
FACTORY/ORCHARD
ALTERNATIVE 2
APPENDIX D
NOVEMBER, 2008



SHEET 2 OF 4

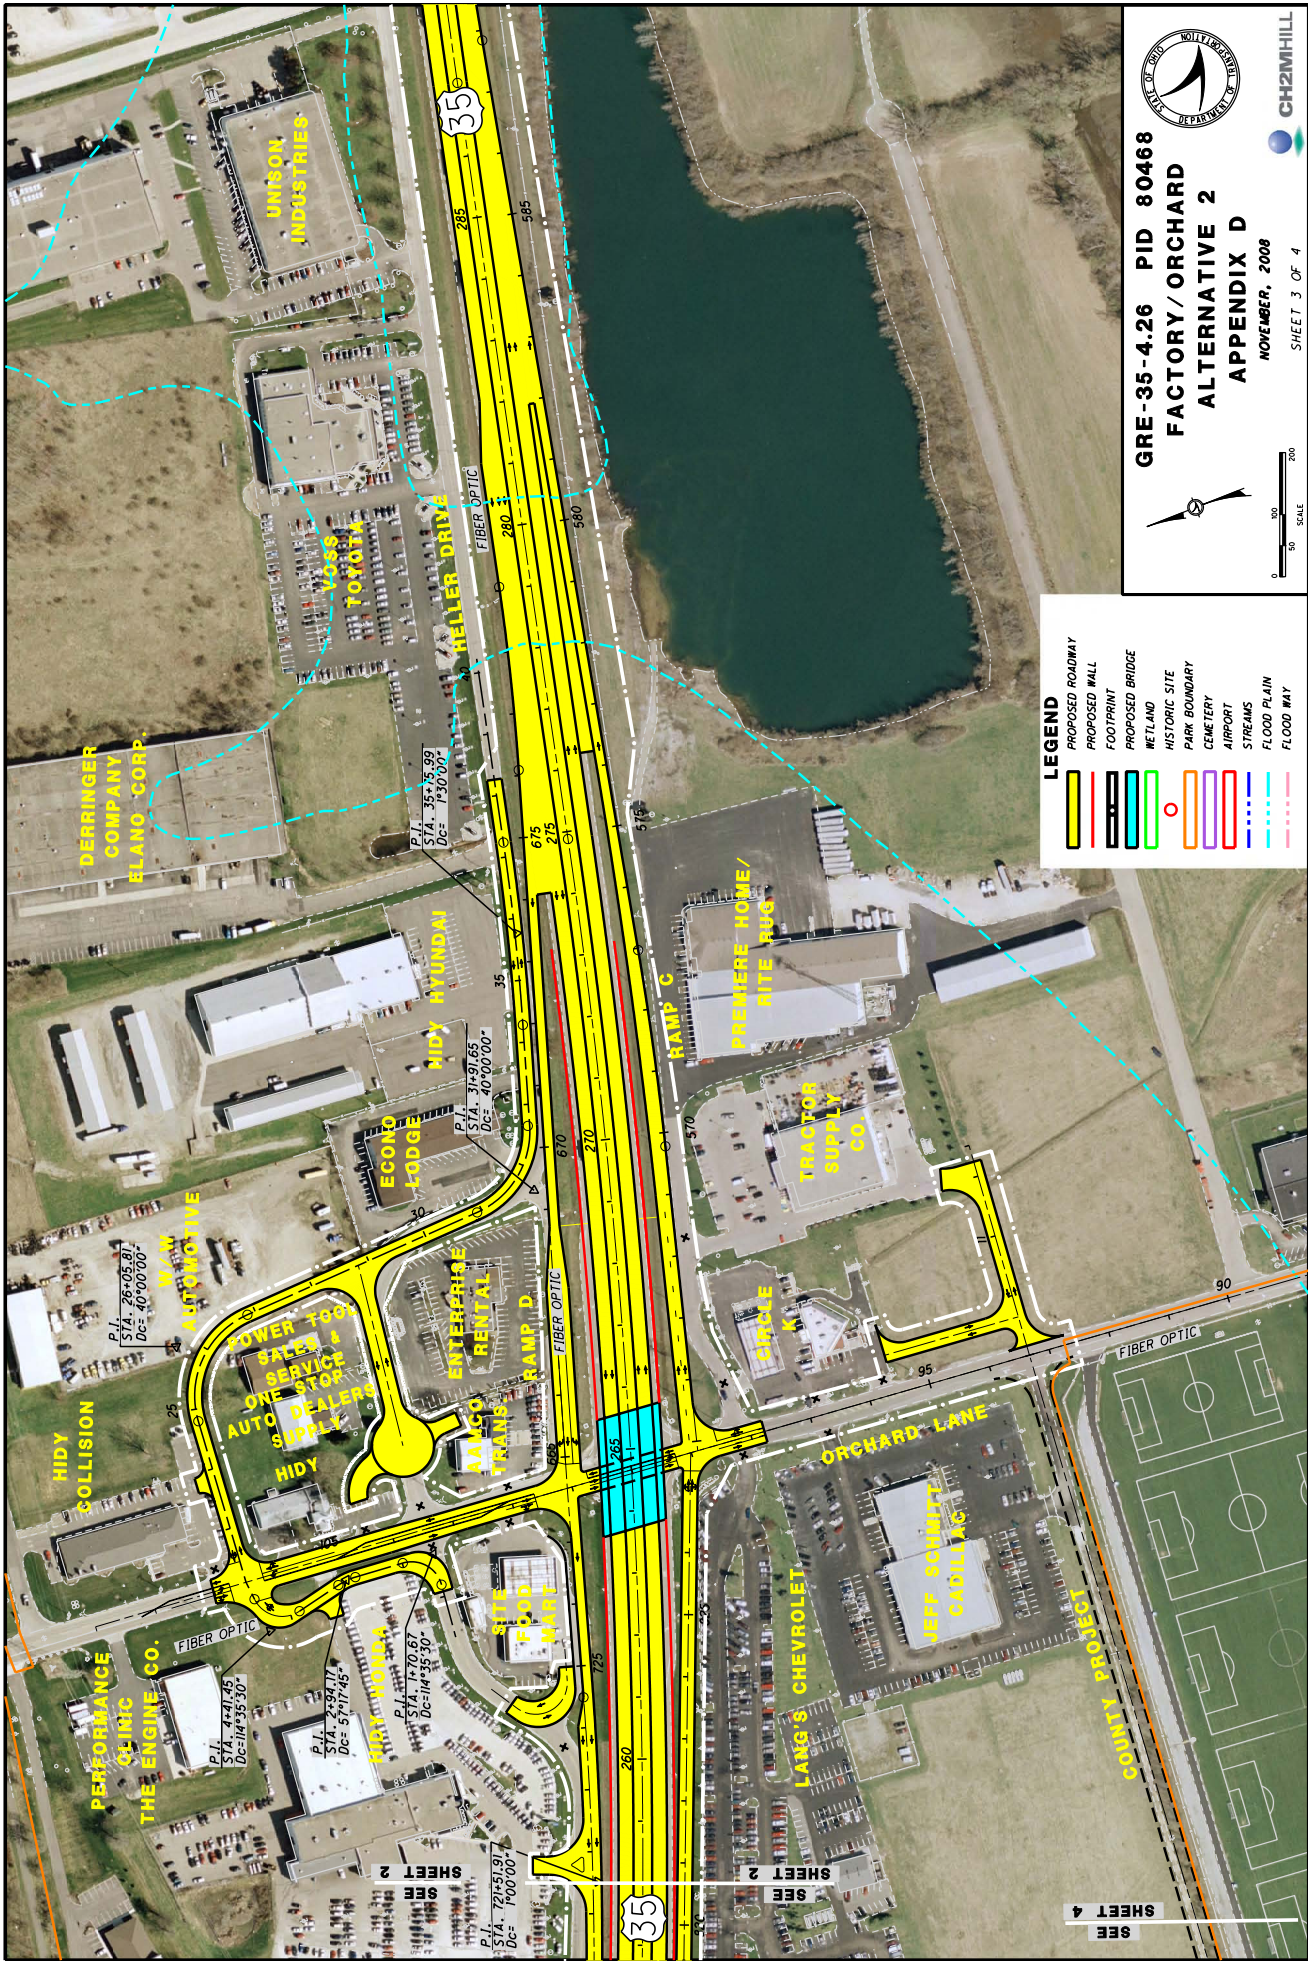

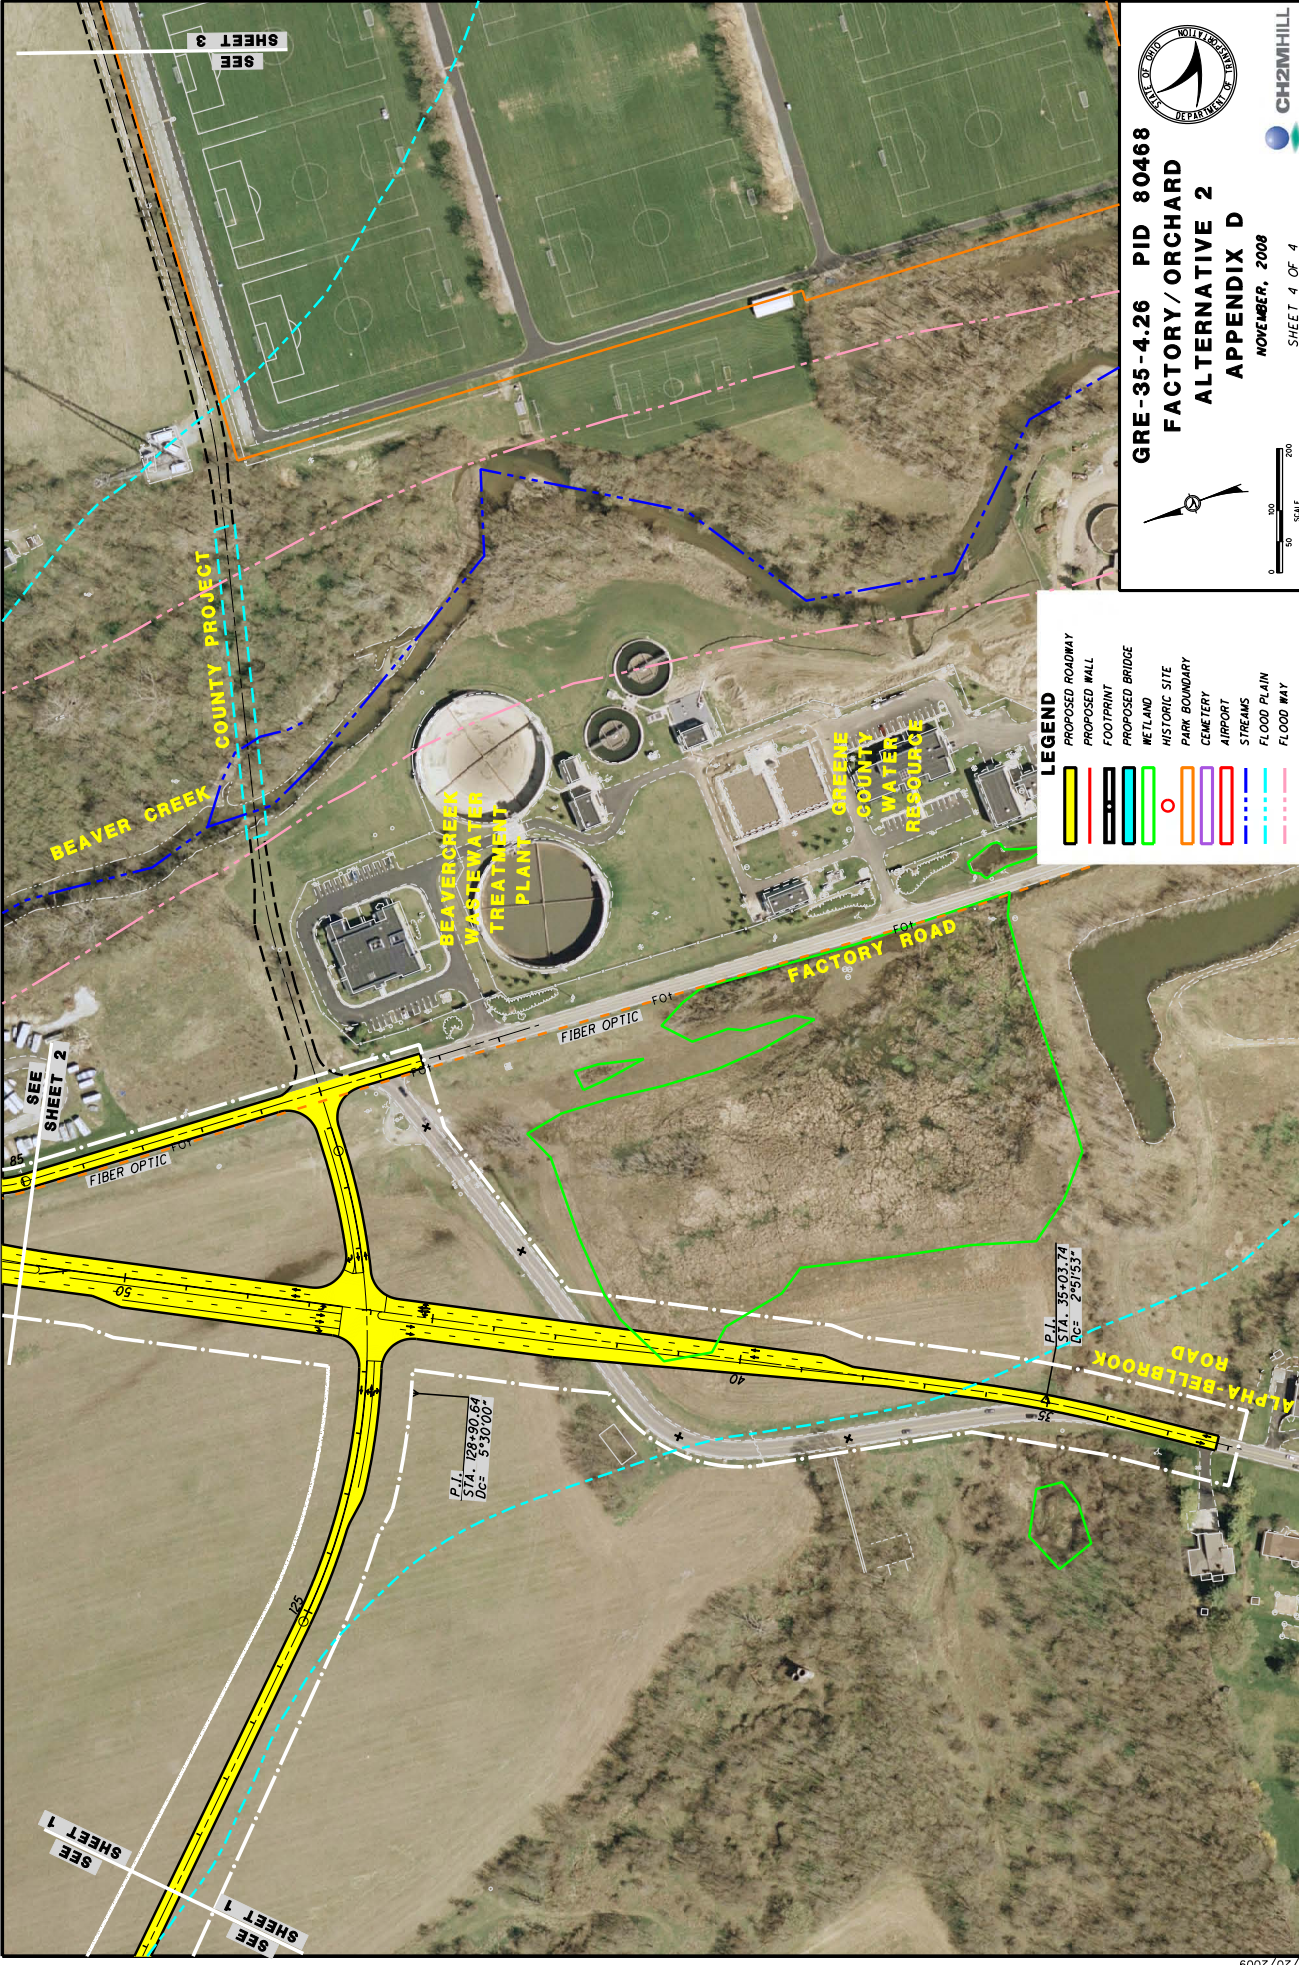



CH2MHILL

GRE-35-4.26 PID 80468


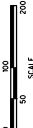
FACTORY/ ORCHARD

ALTERNATIVE 2

APPENDIX D

NOVEMBER, 2008

SHEET 4 OF 4





LEGEND

	PROPOSED ROADWAY
	PROPOSED WALL
	FOOTPRINT
	PROPOSED BRIDGE
	WETLAND
	HISTORIC SITE
	PARK BOUNDARY
	CEMETERY
	AIRPORT
	STREAMS
	FLOOD PLAIN
	FLOOD WAY


Appendix E

Alternative 1 at Valley/Trebein (5 sheets)

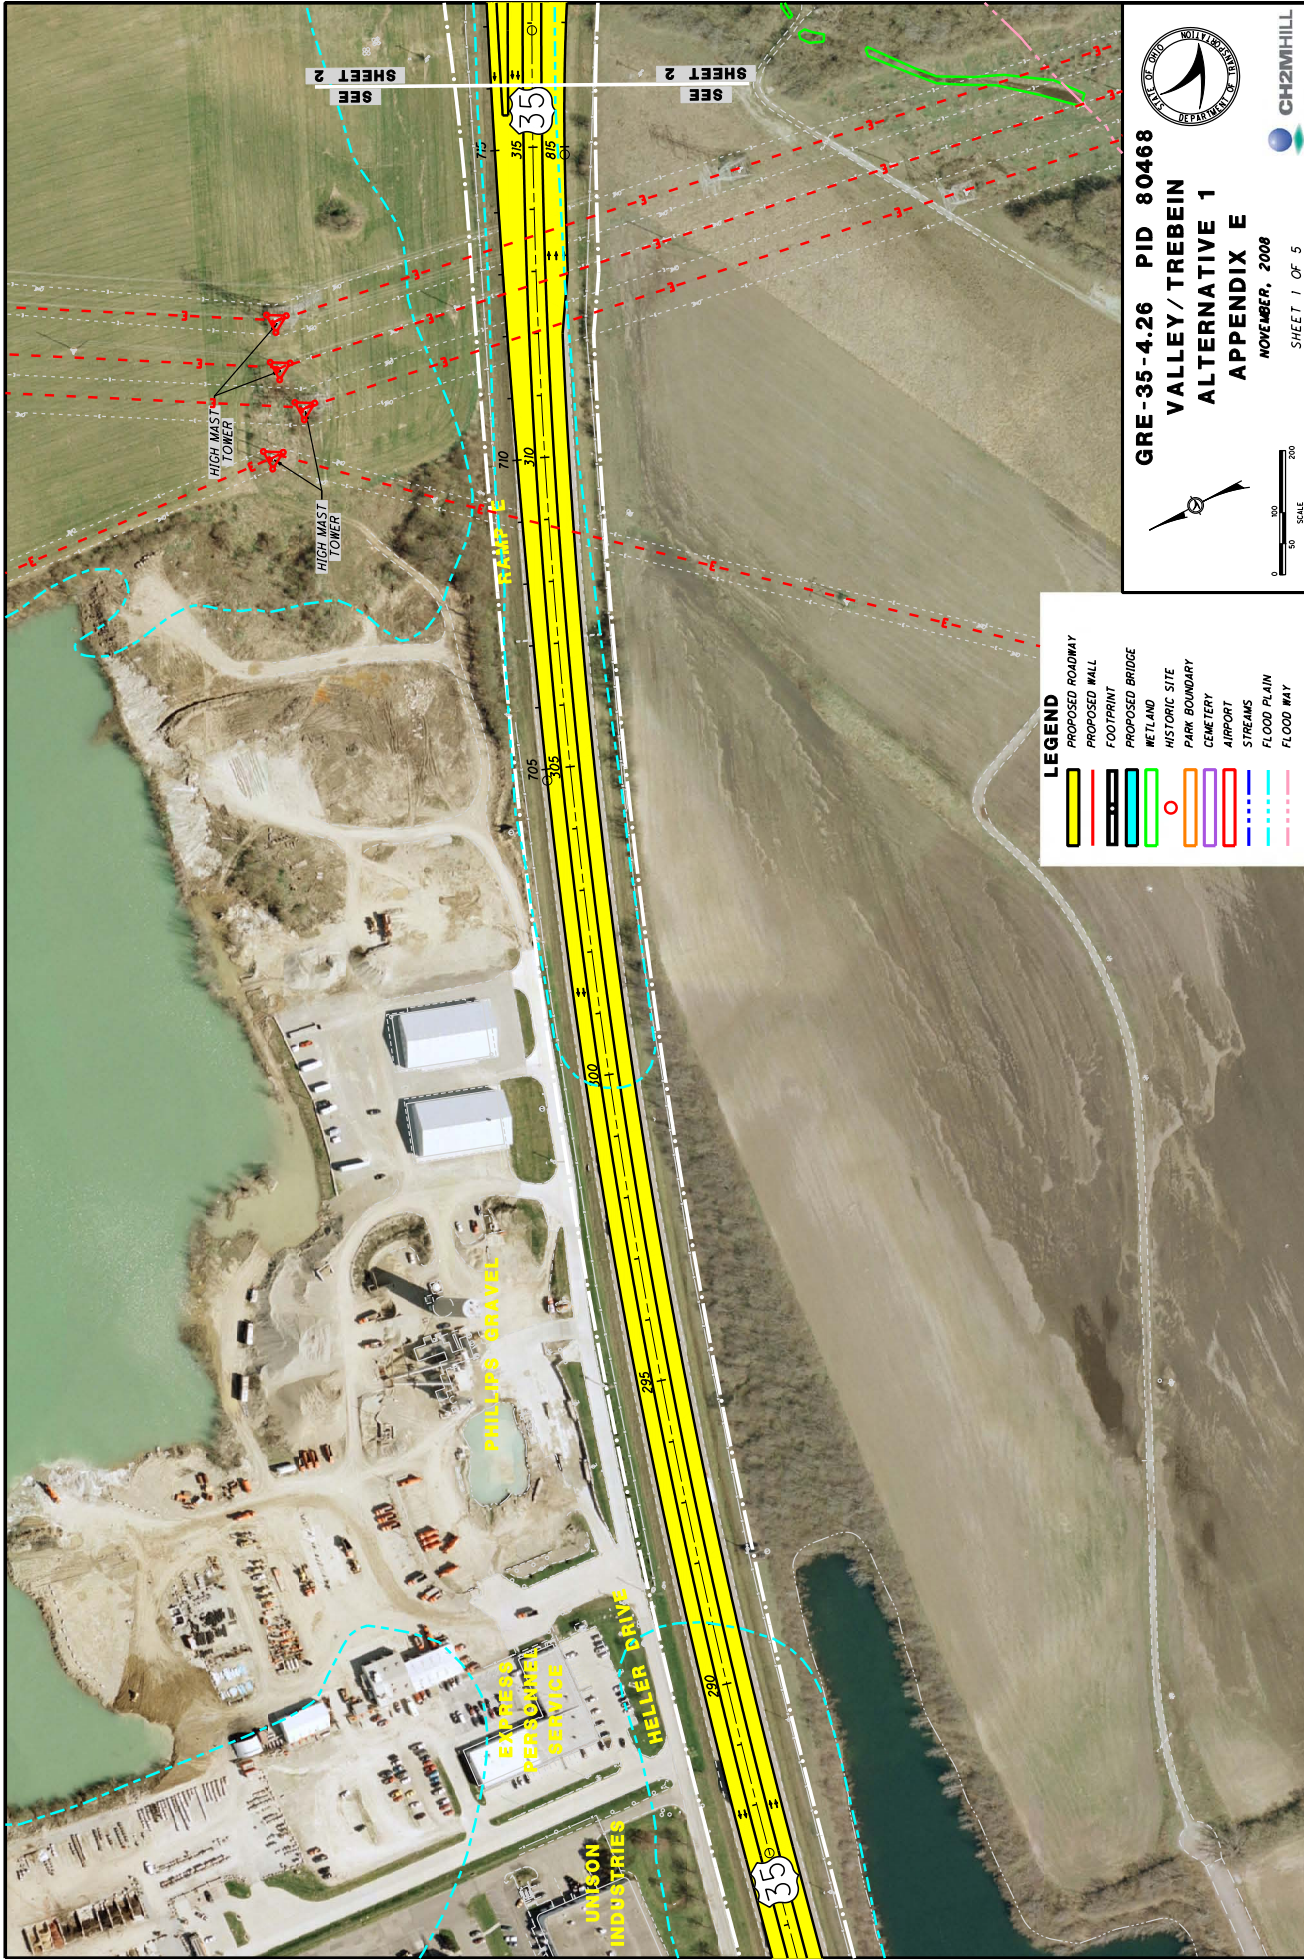

LEGEND


	PROPOSED ROADWAY
	PROPOSED WALL
	FOOTPRINT
	PROPOSED BRIDGE
	WETLAND
	HISTORIC SITE
	PARK BOUNDARY
	CEMETERY
	AIRPORT
	STREAMS
	FLOOD PLAIN
	FLOOD WAY

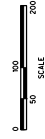

GRE-35-4.26 PID 80468
VALLEY/TREBEIN
ALTERNATIVE 1
APPENDIX E
NOVEMBER, 2008

SHEET 1 OF 5



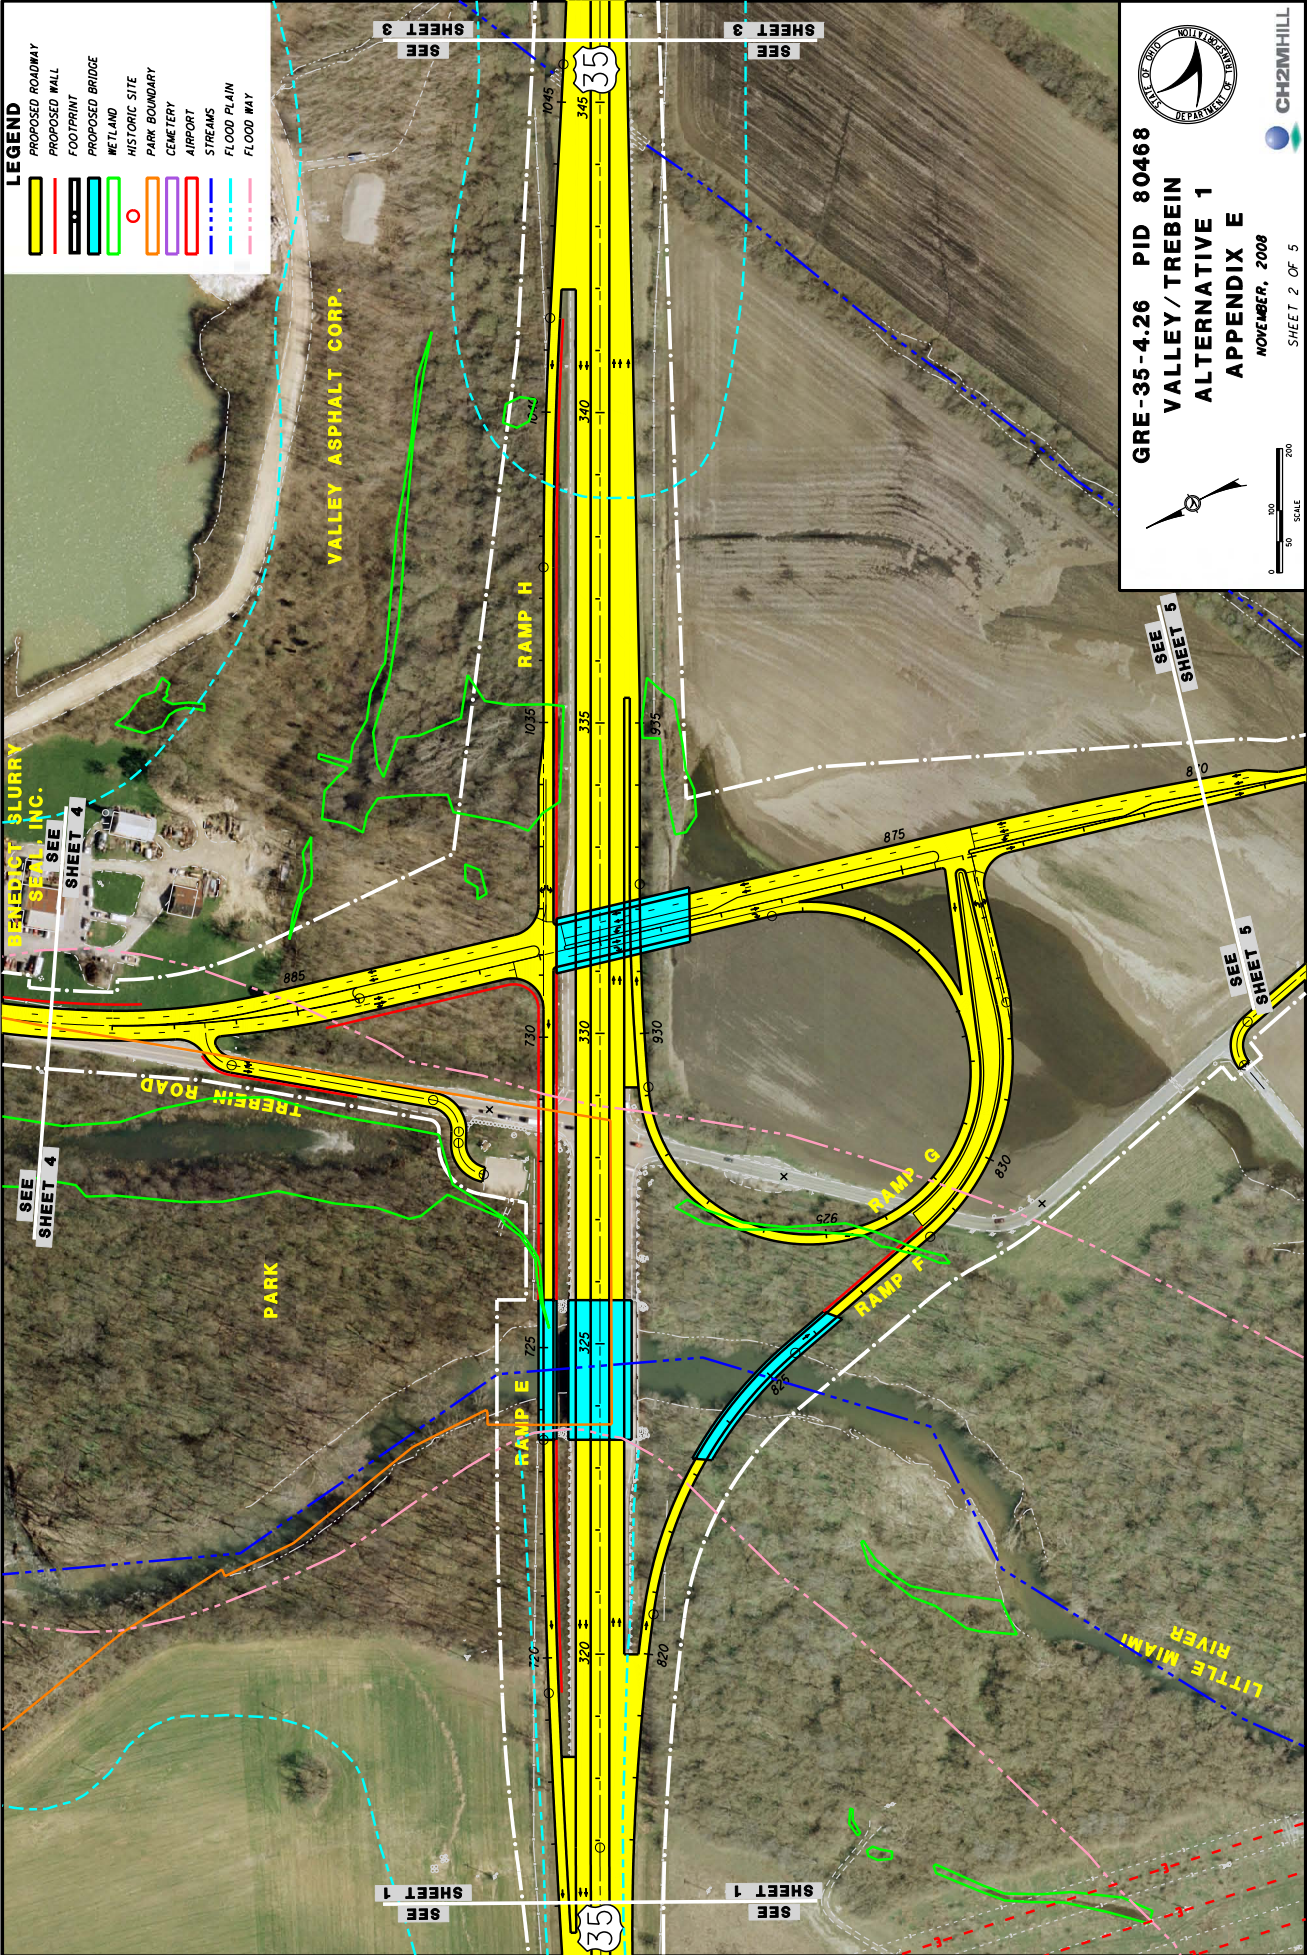

CH2MHILL

GRE-35-4.26 PID 80468


VALLEY/TREBEIN

ALTERNATIVE 1

APPENDIX E

NOVEMBER, 2008

SHEET 2 OF 5

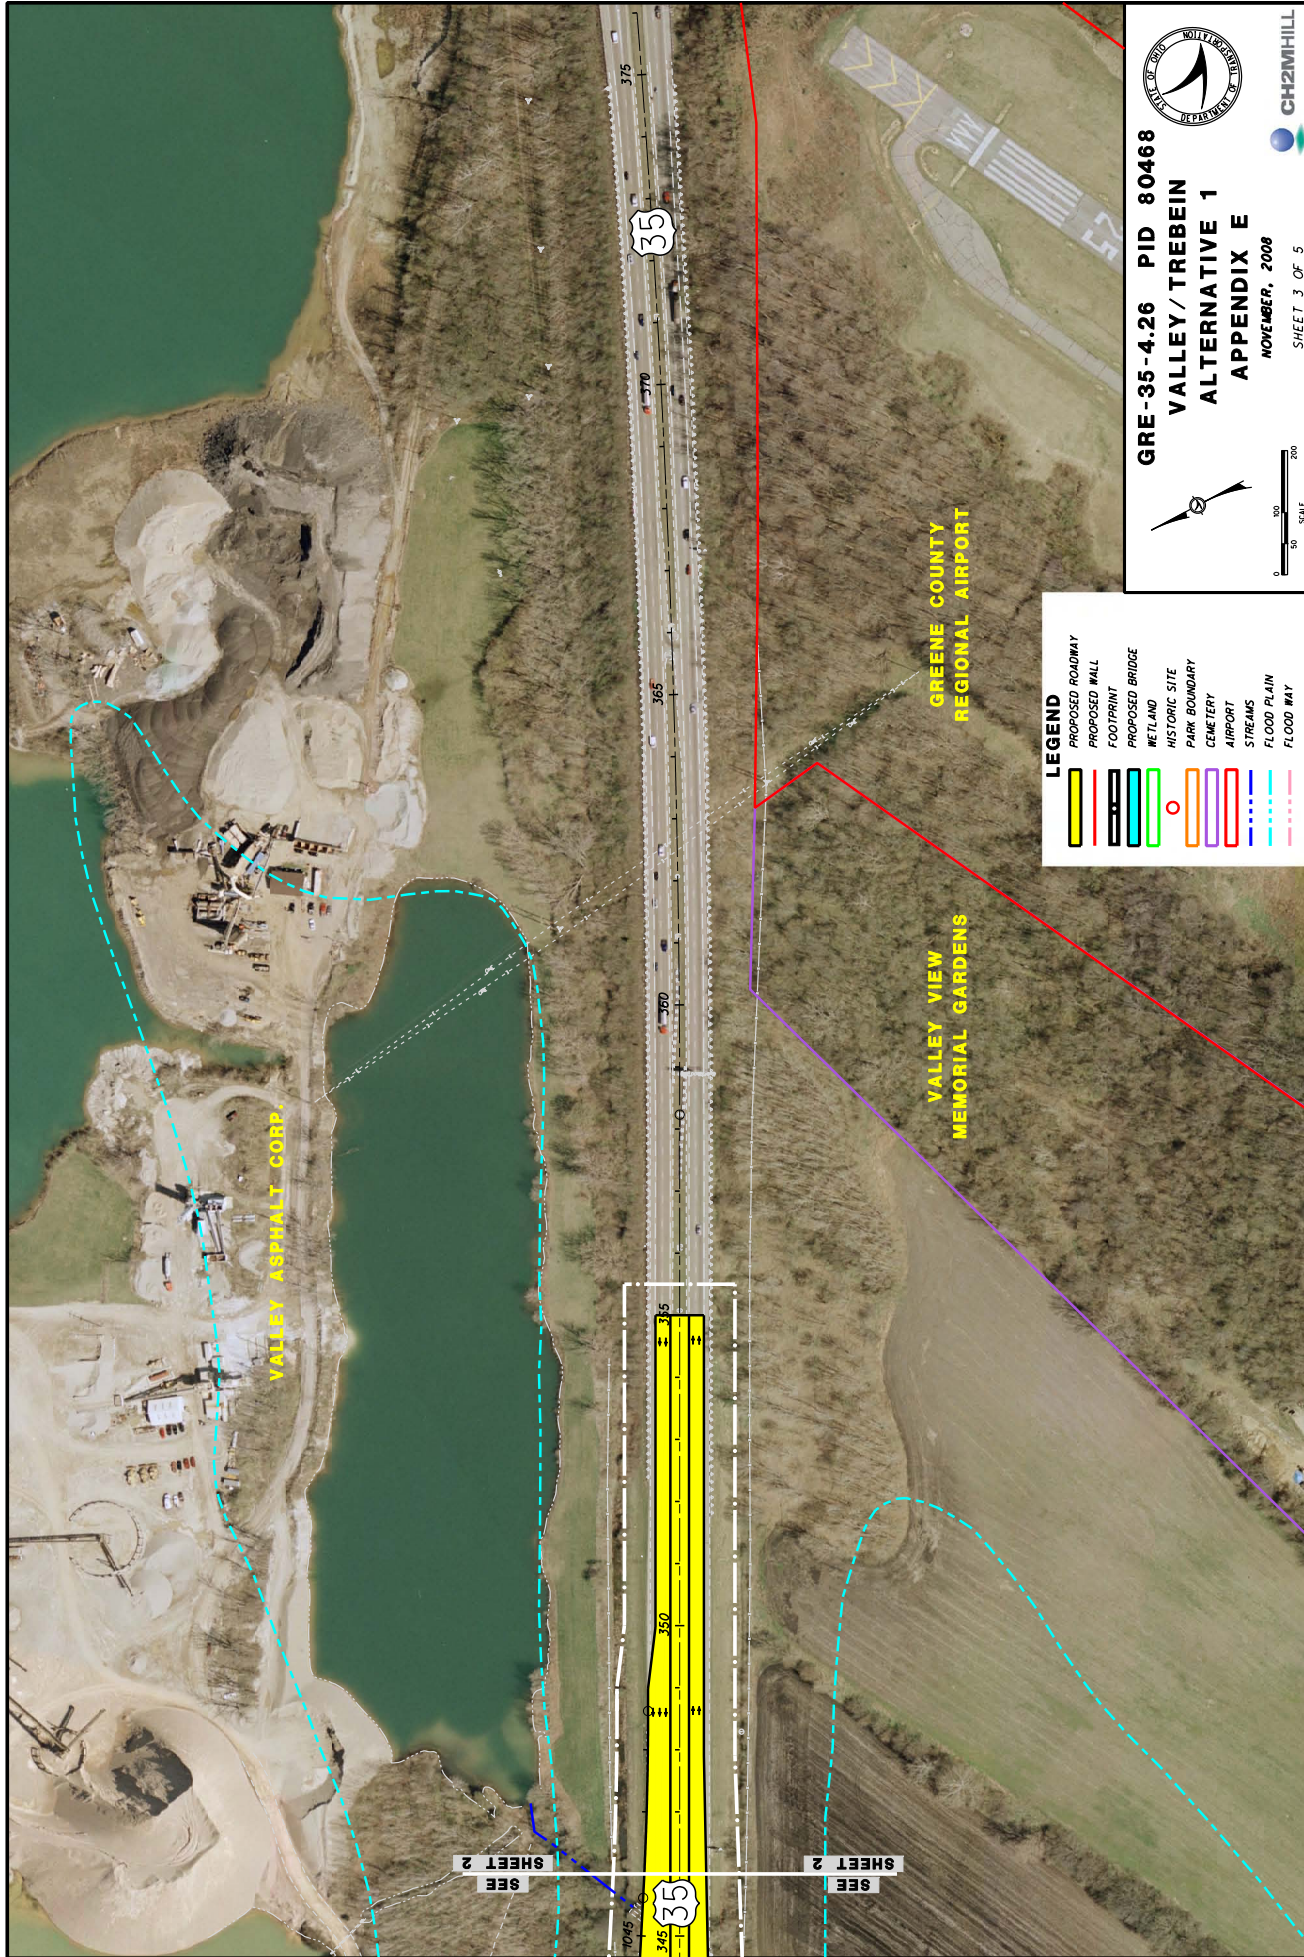


LEGEND

- PROPOSED ROADWAY
- PROPOSED WALL
- FOOTPRINT
- PROPOSED BRIDGE
- WETLAND
- HISTORIC SITE
- PARK BOUNDARY
- CEMETERY
- AIRPORT
- STREAMS
- FLOOD PLAIN
- FLOOD WAY

0 50 100 200 SCALE


GRE-35-4.26 PID 80468
VALLEY/TREBEIN
ALTERNATIVE 1
APPENDIX E
NOVEMBER, 2008
SHEET 3 OF 5

CH2MHILL

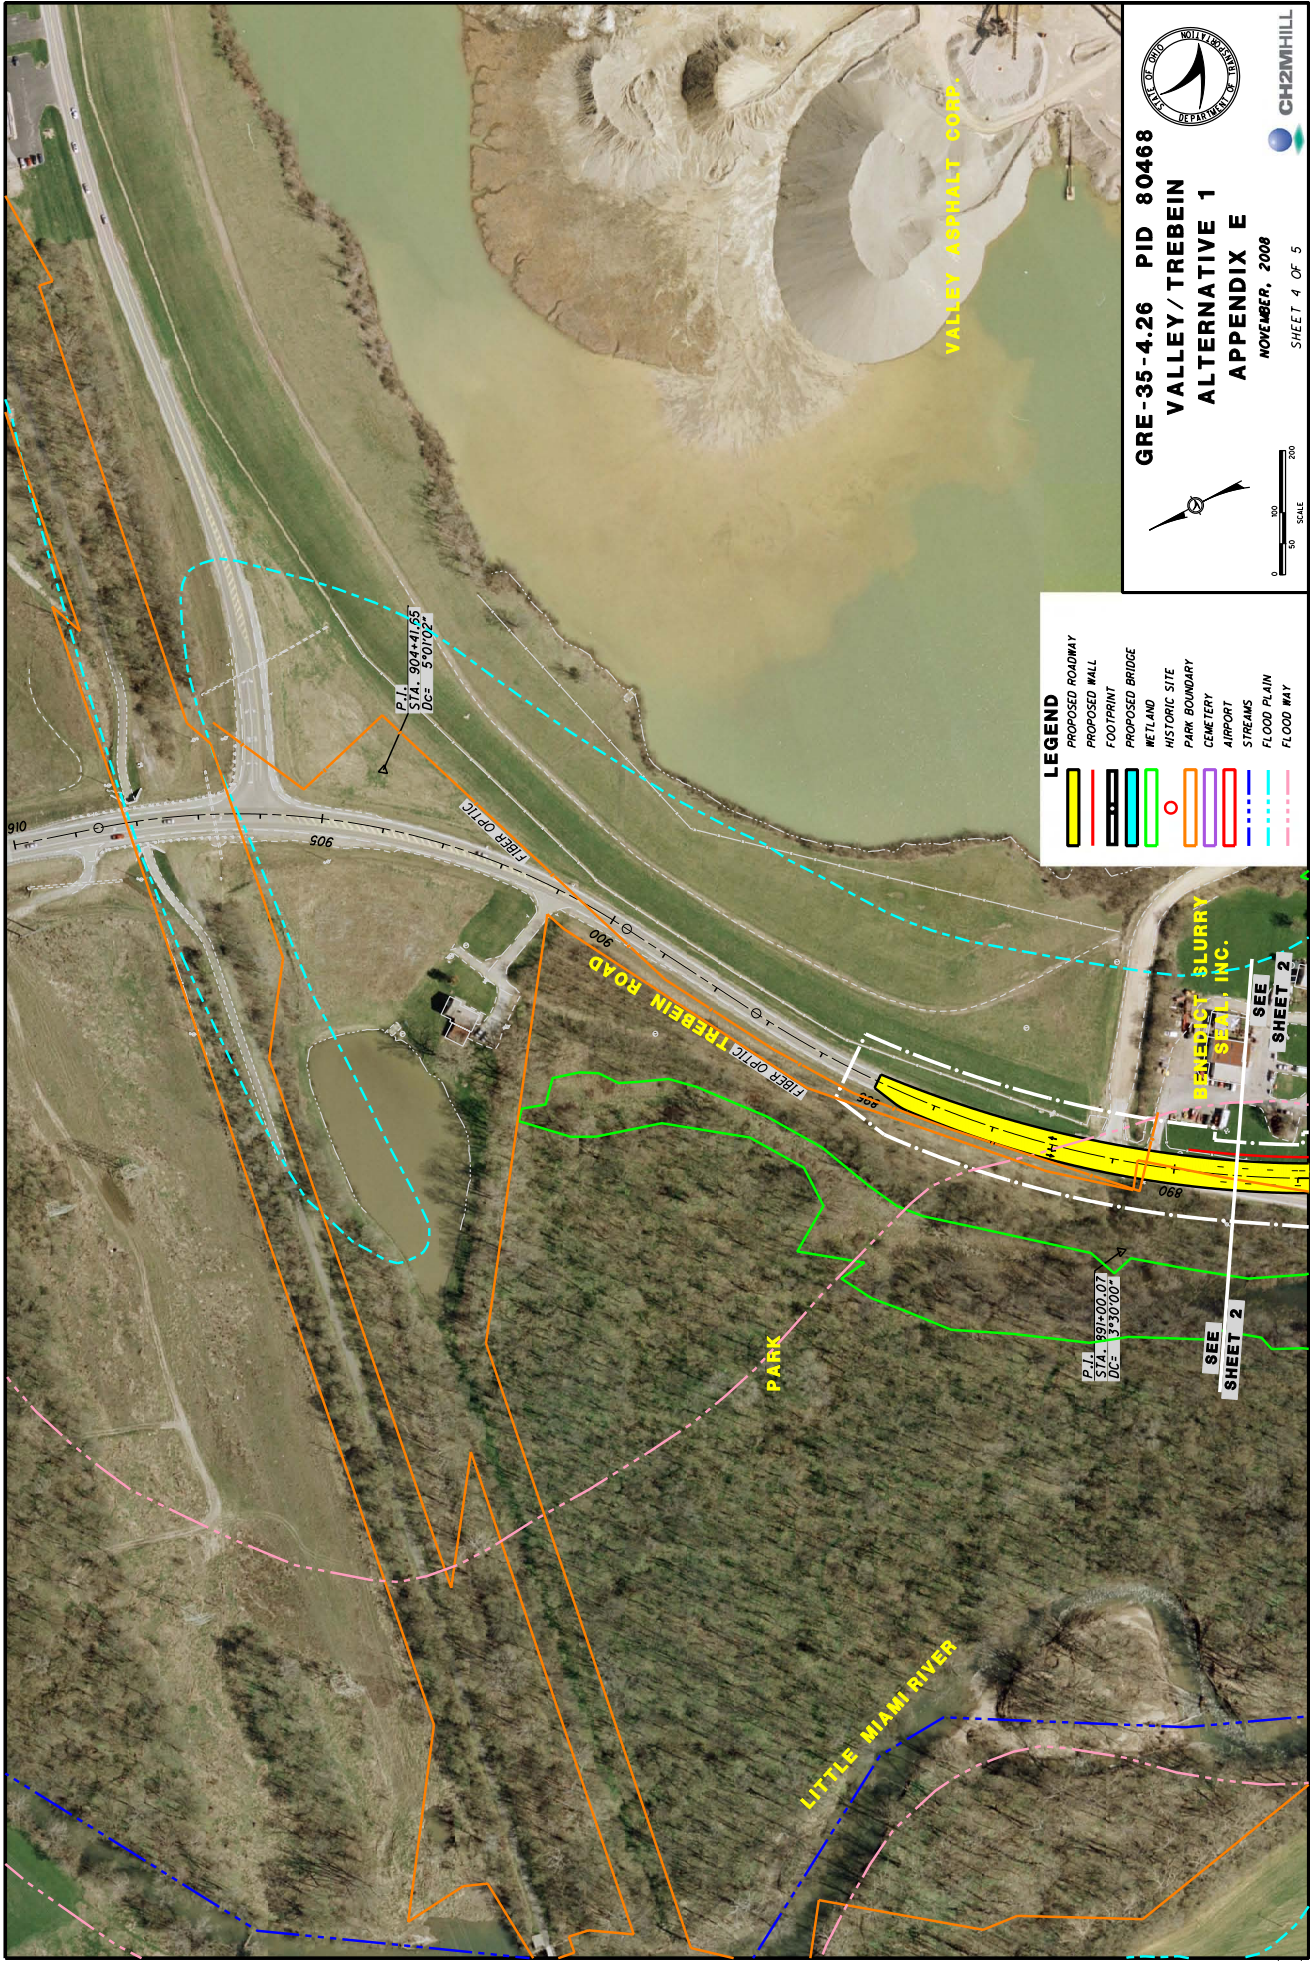

LEGEND

	PROPOSED ROADWAY
	PROPOSED WALL
	FOOTPRINT
	PROPOSED BRIDGE
	WETLAND
	HISTORIC SITE
	PARK BOUNDARY
	CEMETERY
	AIRPORT
	STREAMS
	FLOOD PLAIN
	FLOOD WAY



CH2MHILL

GRE-35-4.26 PID 80468



VALLEY/TREBEIN


ALTERNATIVE 1

APPENDIX E

NOVEMBER, 2008

SHEET 4 OF 5

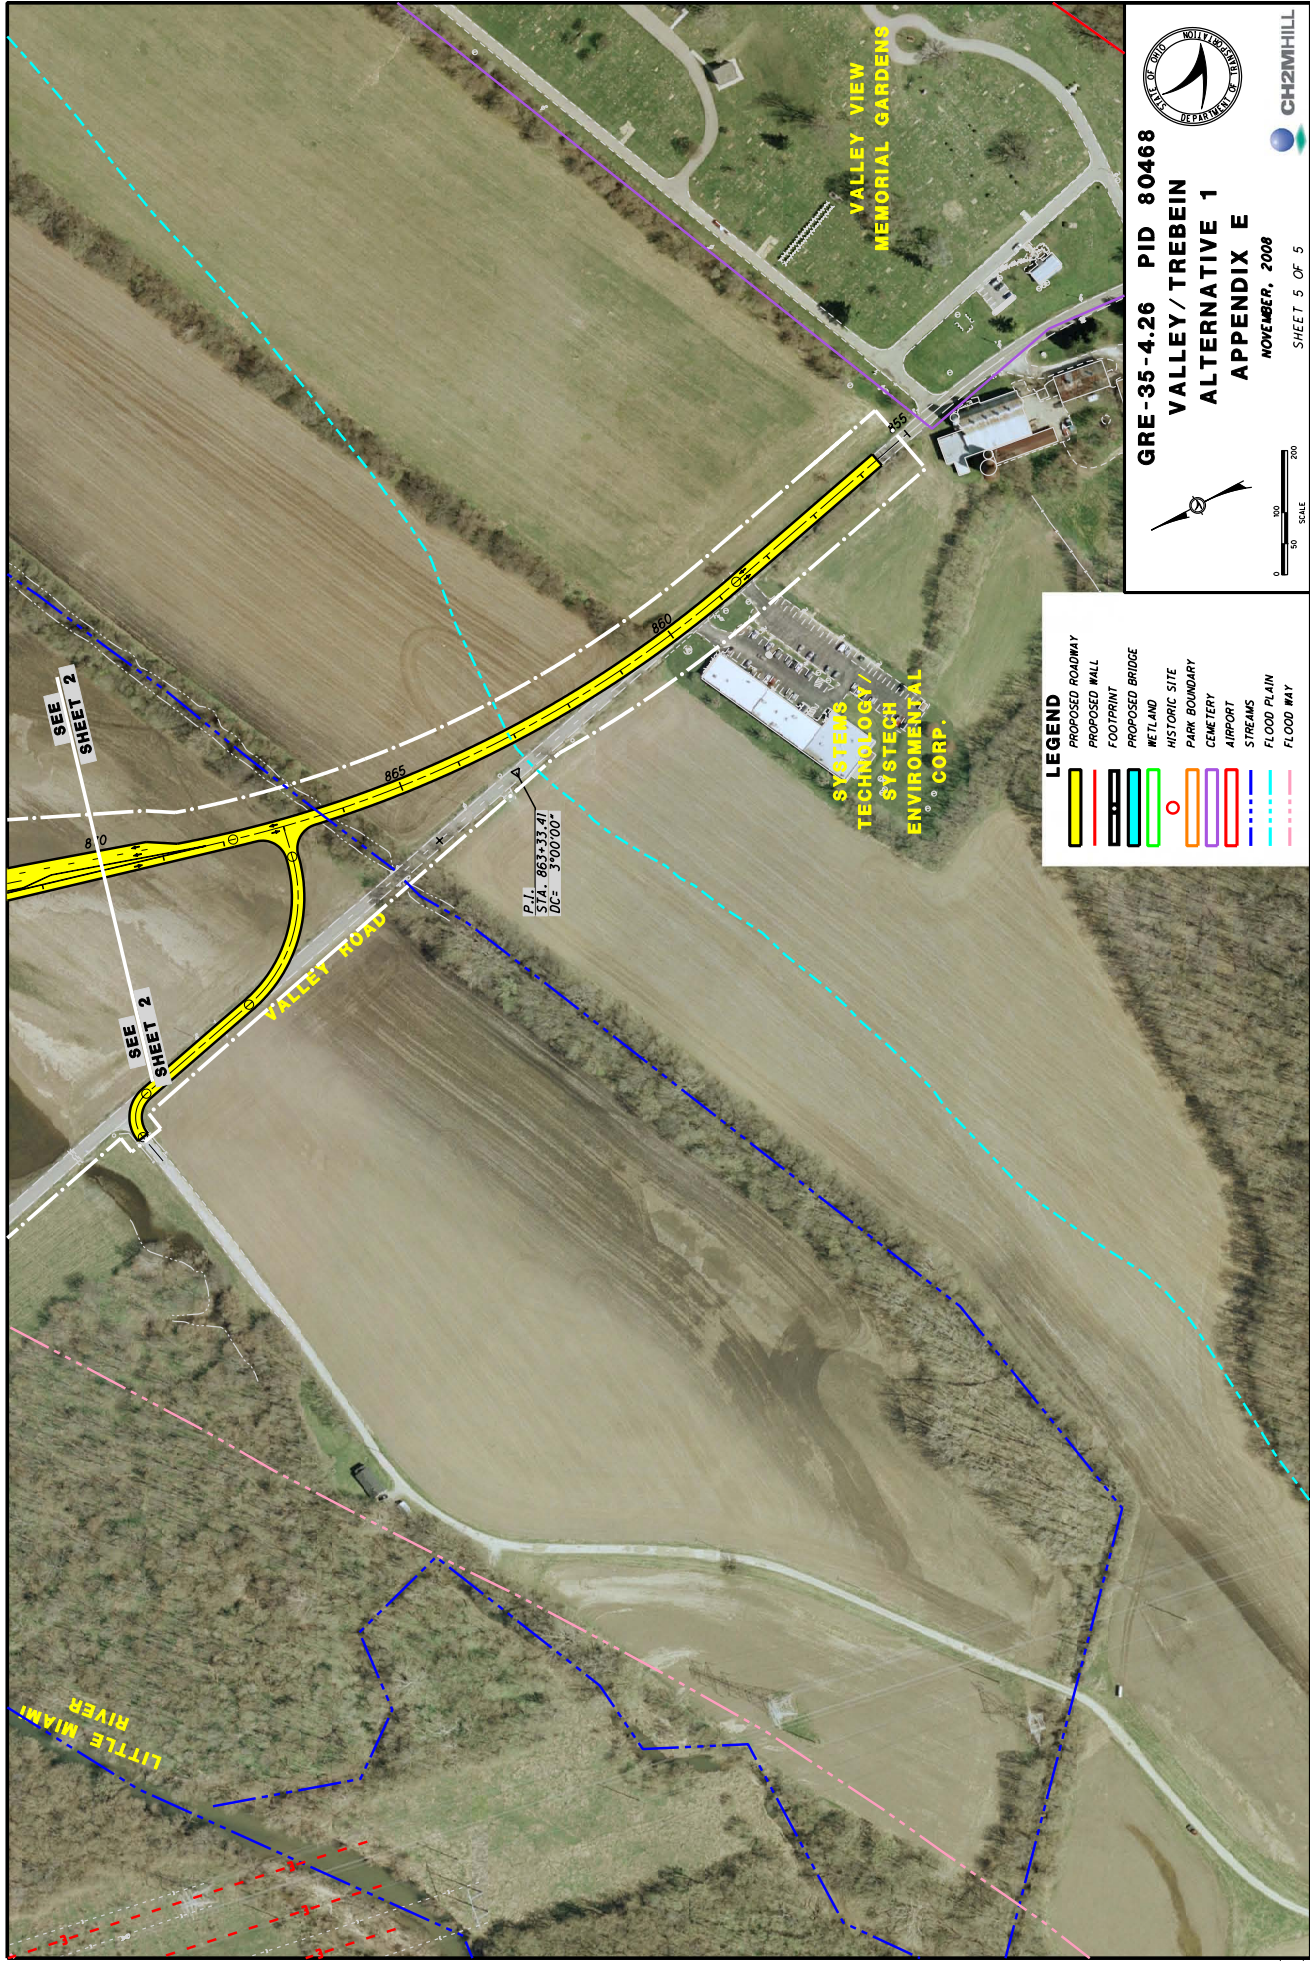


GRE-35-4.26 PID 80468

**VALLEY/TREBEIN
ALTERNATIVE 1**

APPENDIX E

NOVEMBER, 2008

SHEET 5 OF 5

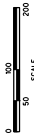


LEGEND

- PROPOSED ROADWAY
- PROPOSED WALL
- FOOTPRINT
- PROPOSED BRIDGE
- WETLAND
- HISTORIC SITE
- PARK BOUNDARY
- CEMETERY
- AIRPORT
- STREAMS
- FLOOD PLAIN
- FLOOD WAY

Appendix F

Alternative 2 at Valley/Trebein (5 sheets)

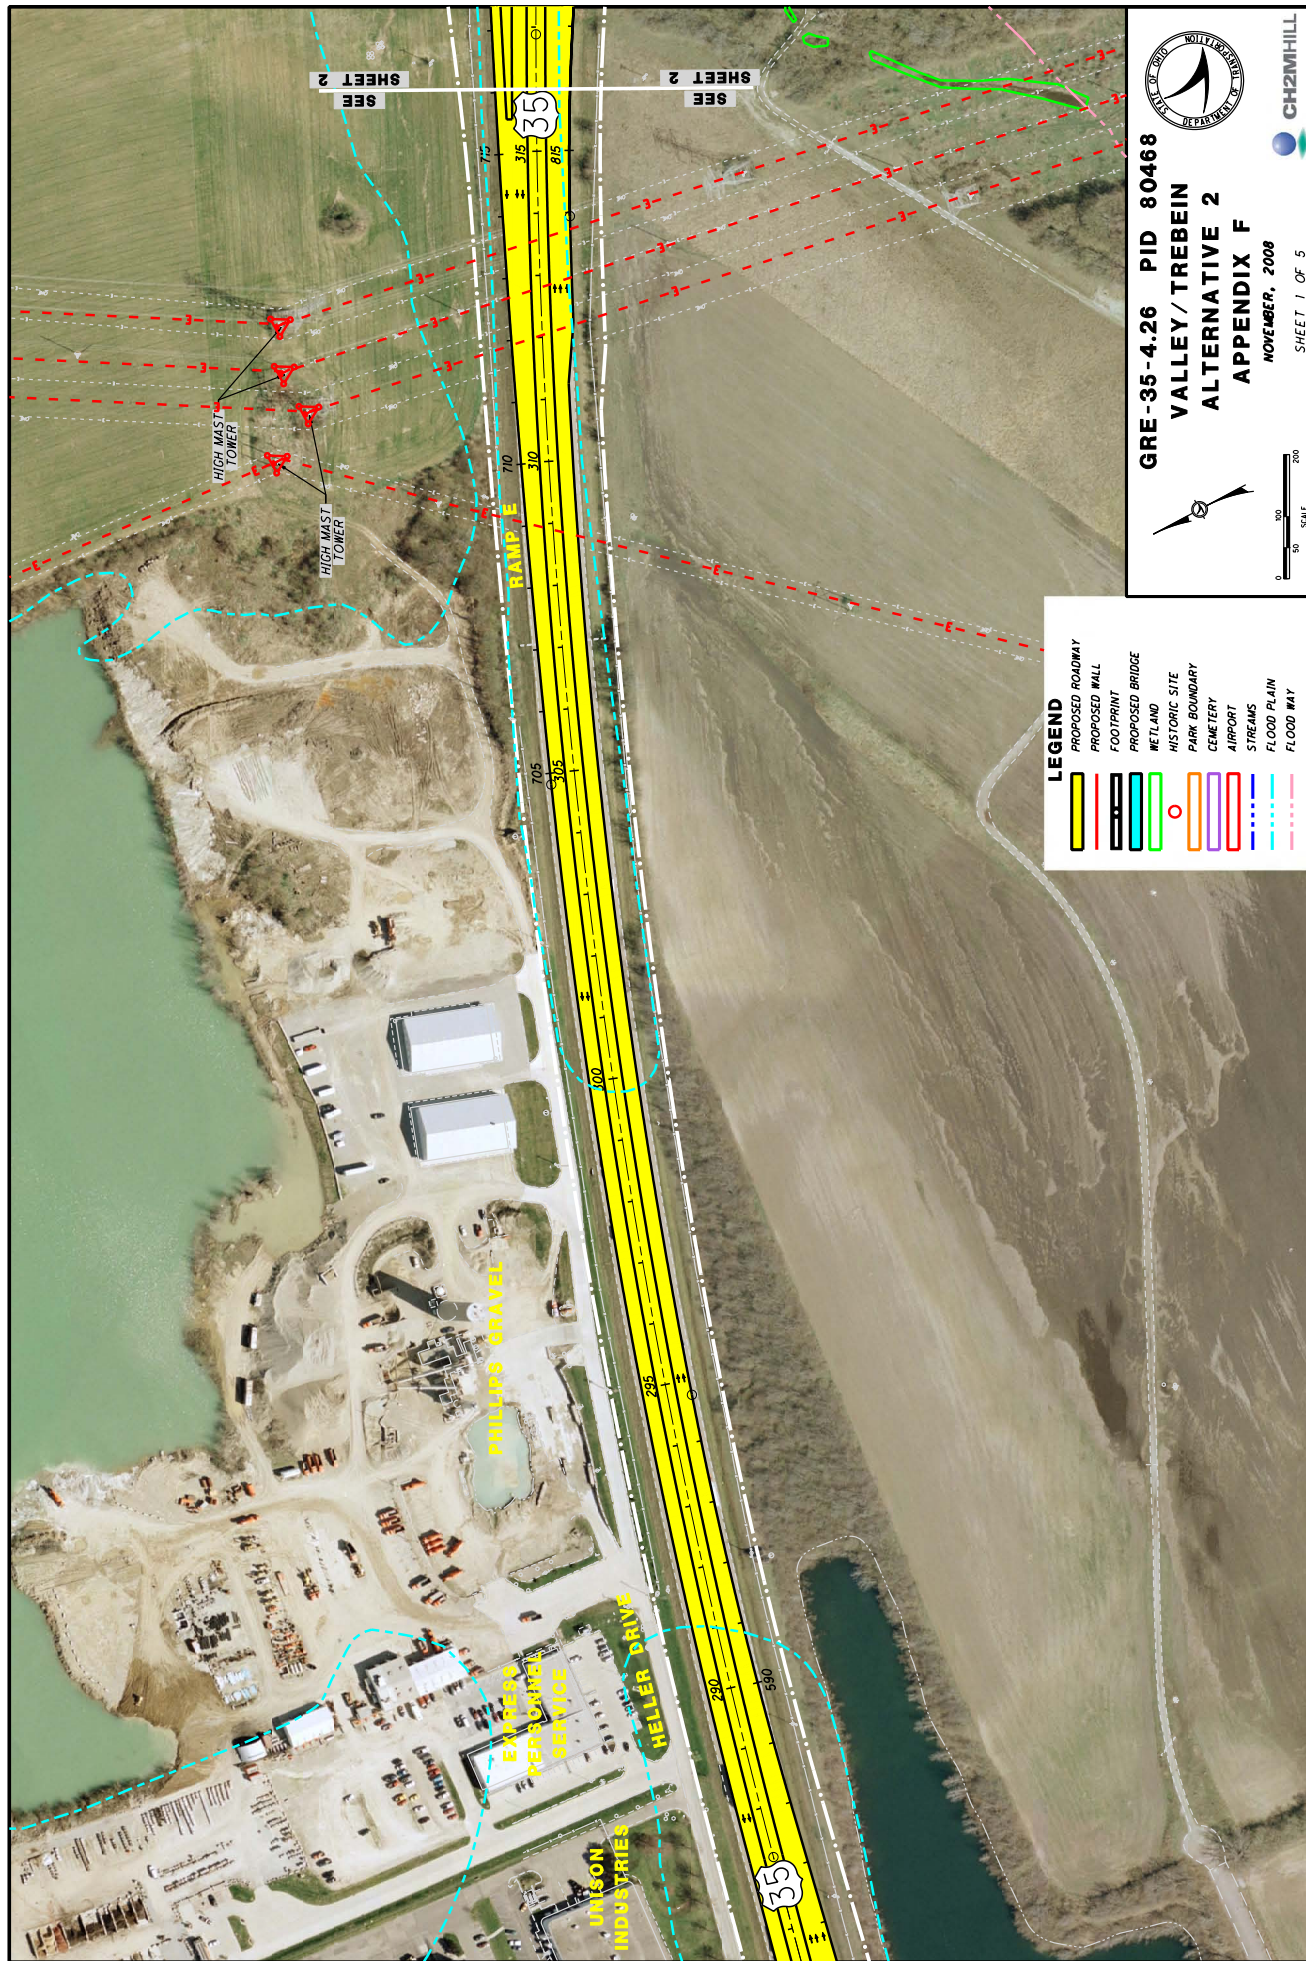


CH2MHILL

**GRE-35-4.26 PID 80468
VALLEY// TREBEIN
ALTERNATIVE 2
APPENDIX F**

NOVEMBER, 2008

SHEET 1 OF 5

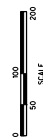

LEGEND

PROPOSED ROADWAY

PROPOSED WALL

PROPOSED BRIDGE

ISLAND HISTORIC SITE

18K BOUNDARY

CEMETERY

PORT


TREAMS

FLOOD PLAIN

BLOOD WAY

Vital2001.dgn 3/20/2009

- LEGEND**
- PROPOSED ROADWAY
 - PROPOSED WALL
 - FOOTPRINT
 - PROPOSED BRIDGE
 - WETLAND
 - HISTORIC SITE
 - PARK BOUNDARY
 - CEMETERY
 - AIRPORT
 - STREAMS
 - FLOOD PLAIN
 - FLOOD WAY

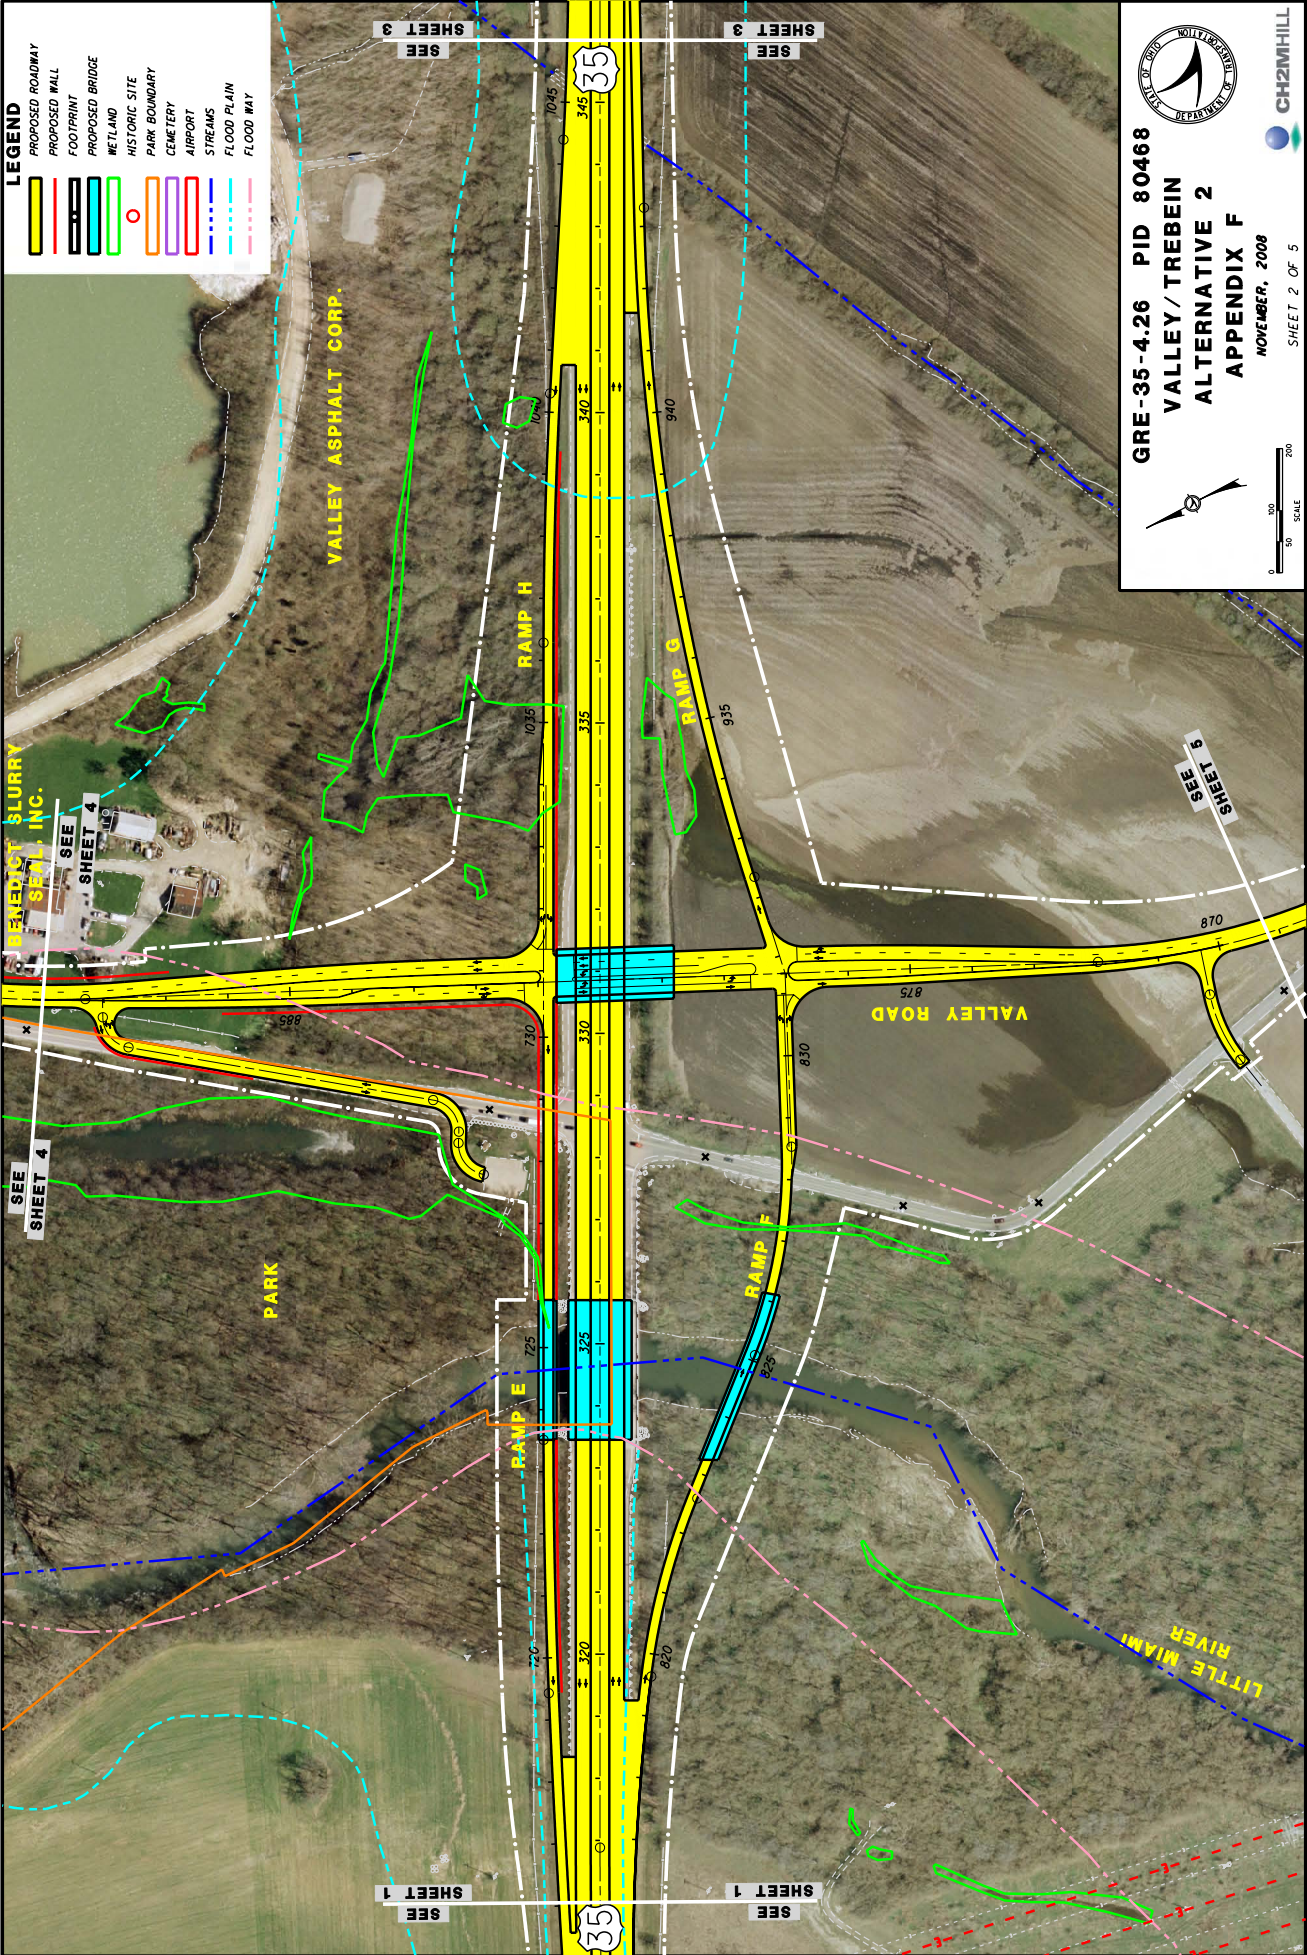

GRE-35-4.26 PID 80468
VALLEY/TREBEIN
ALTERNATIVE 2
APPENDIX F
 NOVEMBER, 2008
 SHEET 2 OF 5

CH2MHILL

0 100 200
SCALE

