



Appendix E-1

Factory/Orchard Alternative 2 (4 sheets)

F:\042501.dgn
6/17/2011

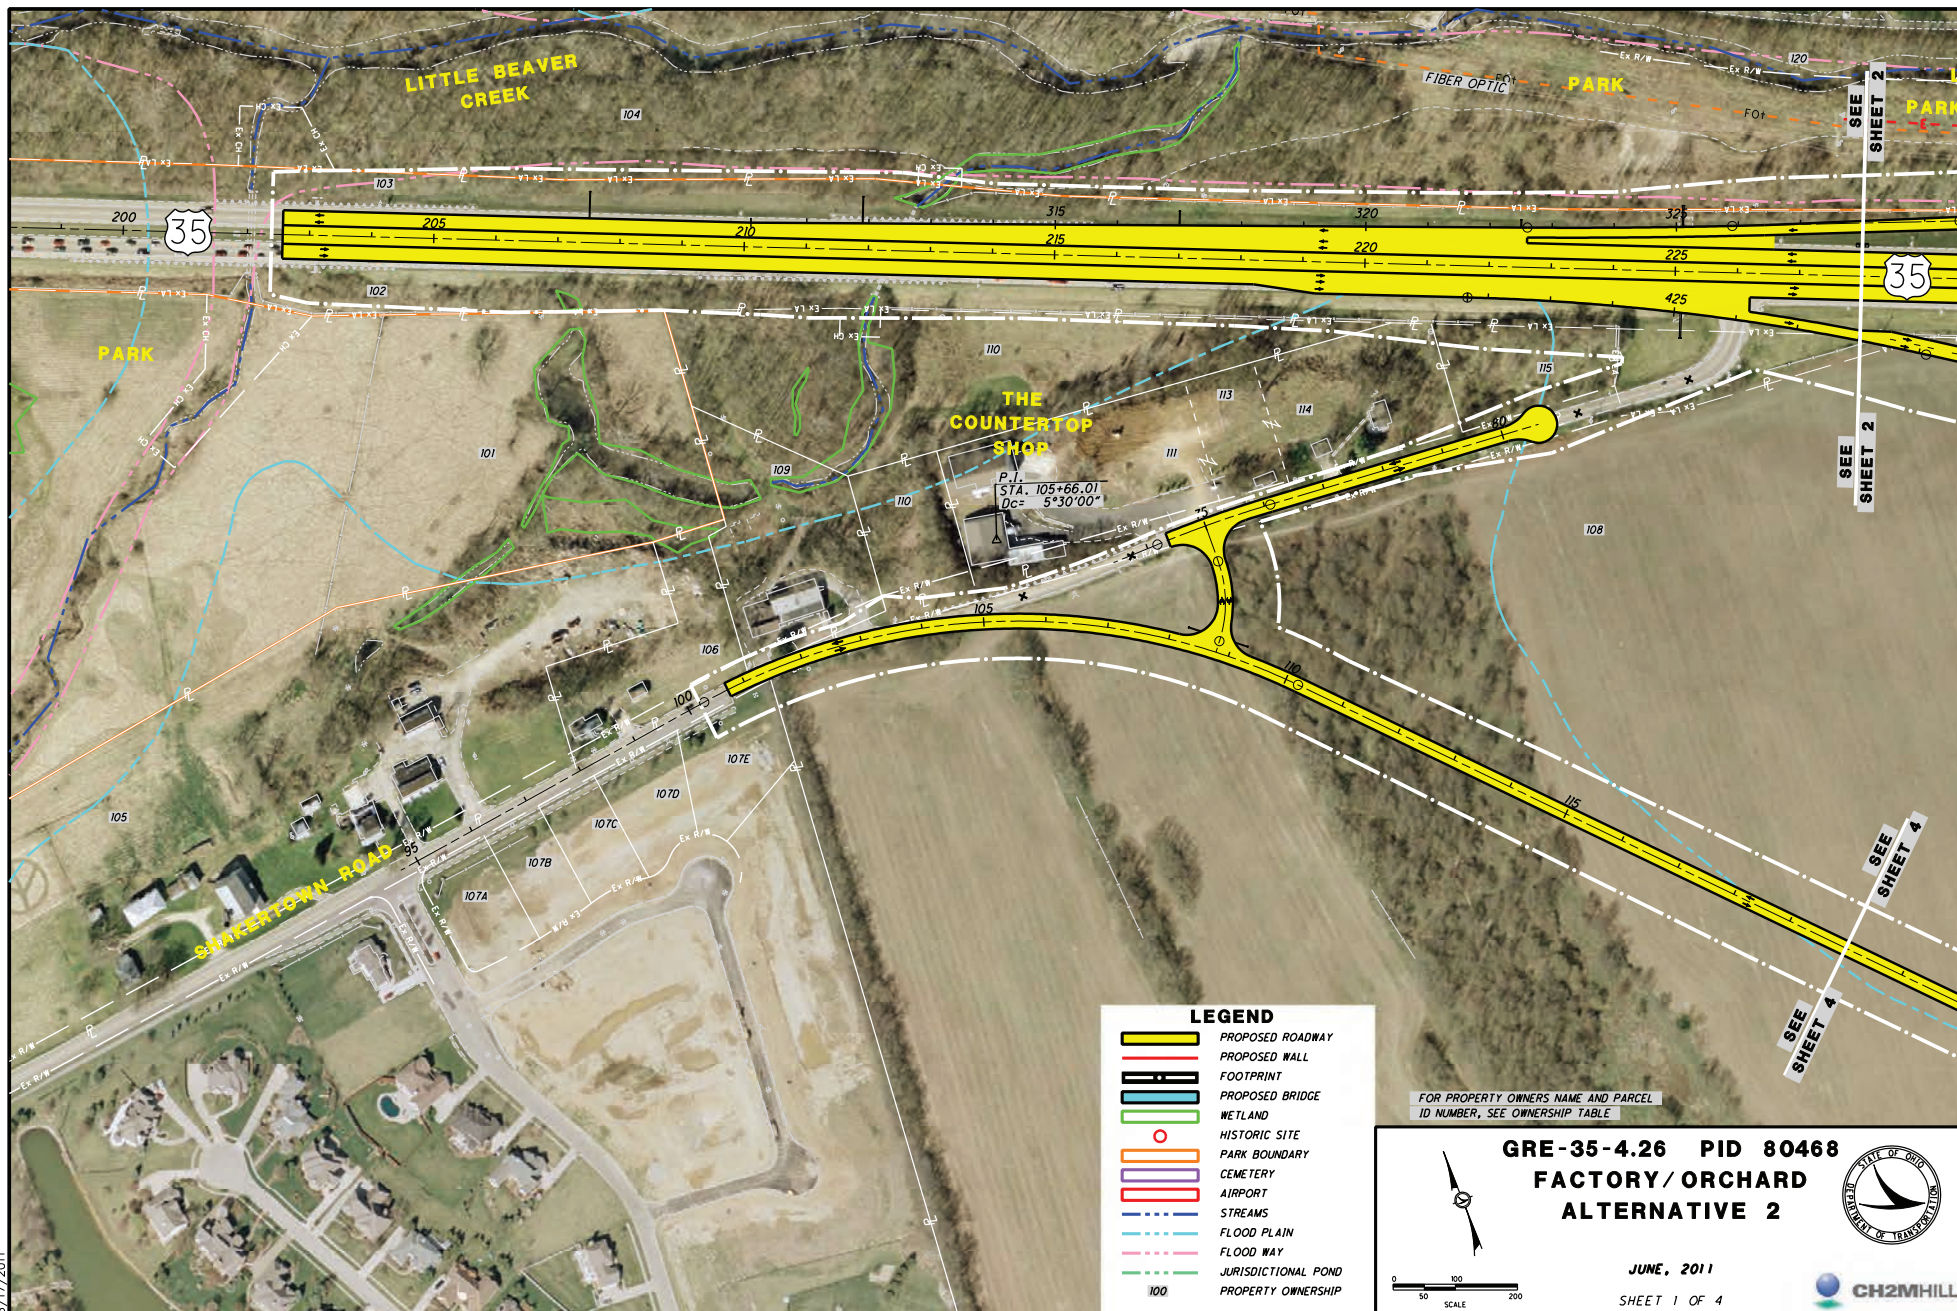

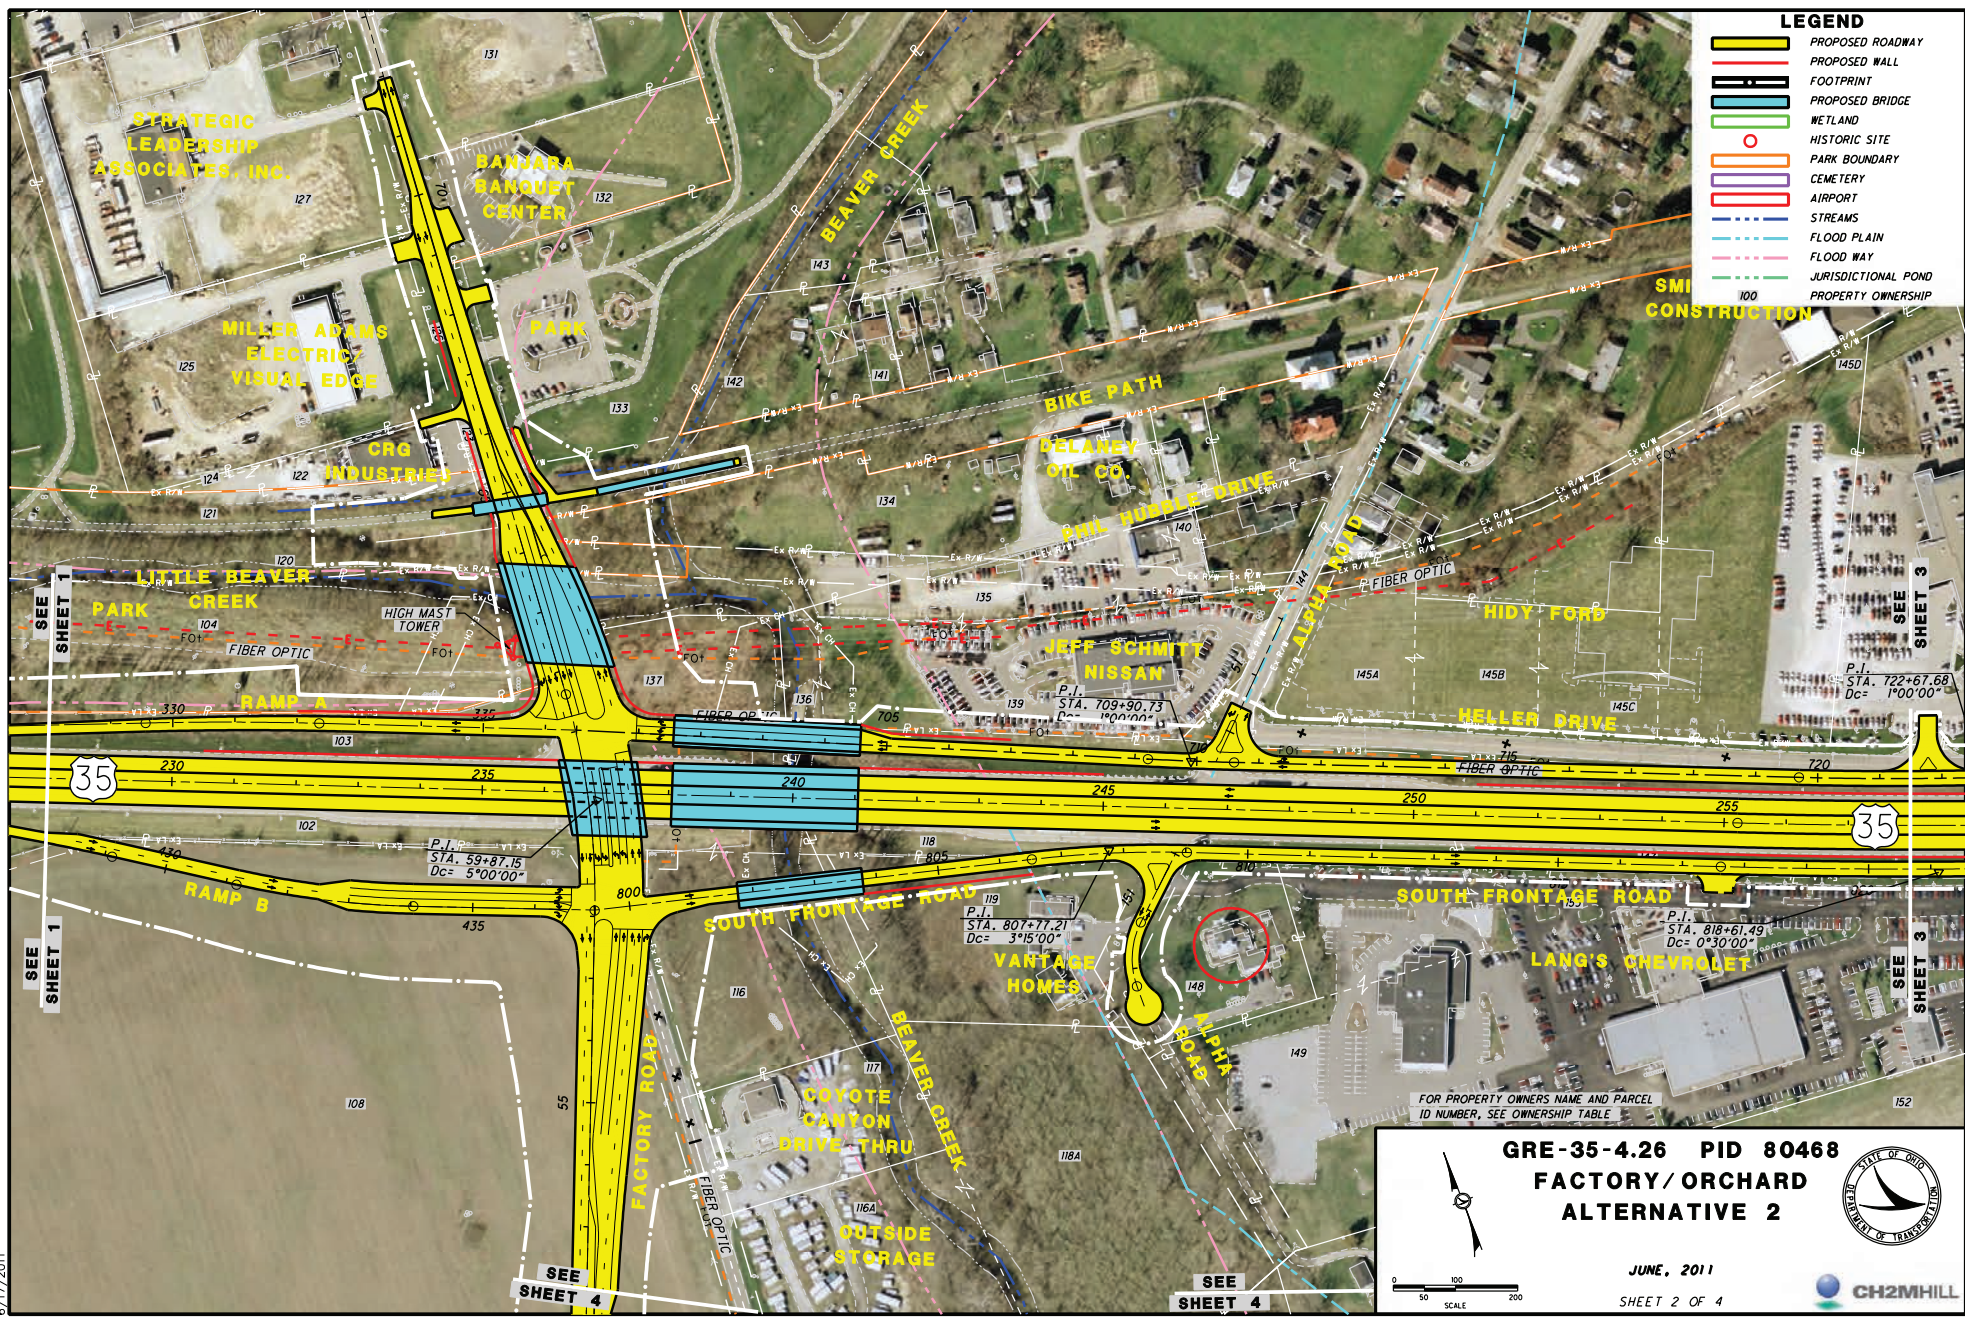

- LEGEND**
- PROPOSED ROADWAY
 - PROPOSED WALL
 - FOOTPRINT
 - PROPOSED BRIDGE
 - WETLAND
 - HISTORIC SITE
 - PARK BOUNDARY
 - CEMETERY
 - AIRPORT
 - STREAMS
 - FLOOD PLAIN
 - FLOOD WAY
 - JURISDICTIONAL POND
 - PROPERTY OWNERSHIP


GRE-35-4.26 PID 80468
FACTORY/ ORCHARD
ALTERNATIVE 2

JUNE, 2011
SHEET 2 OF 4

FOR PROPERTY OWNERS NAME AND PARCEL ID NUMBER, SEE OWNERSHIP TABLE

CH2MHILL

F:\042002.dgn
6/17/2011

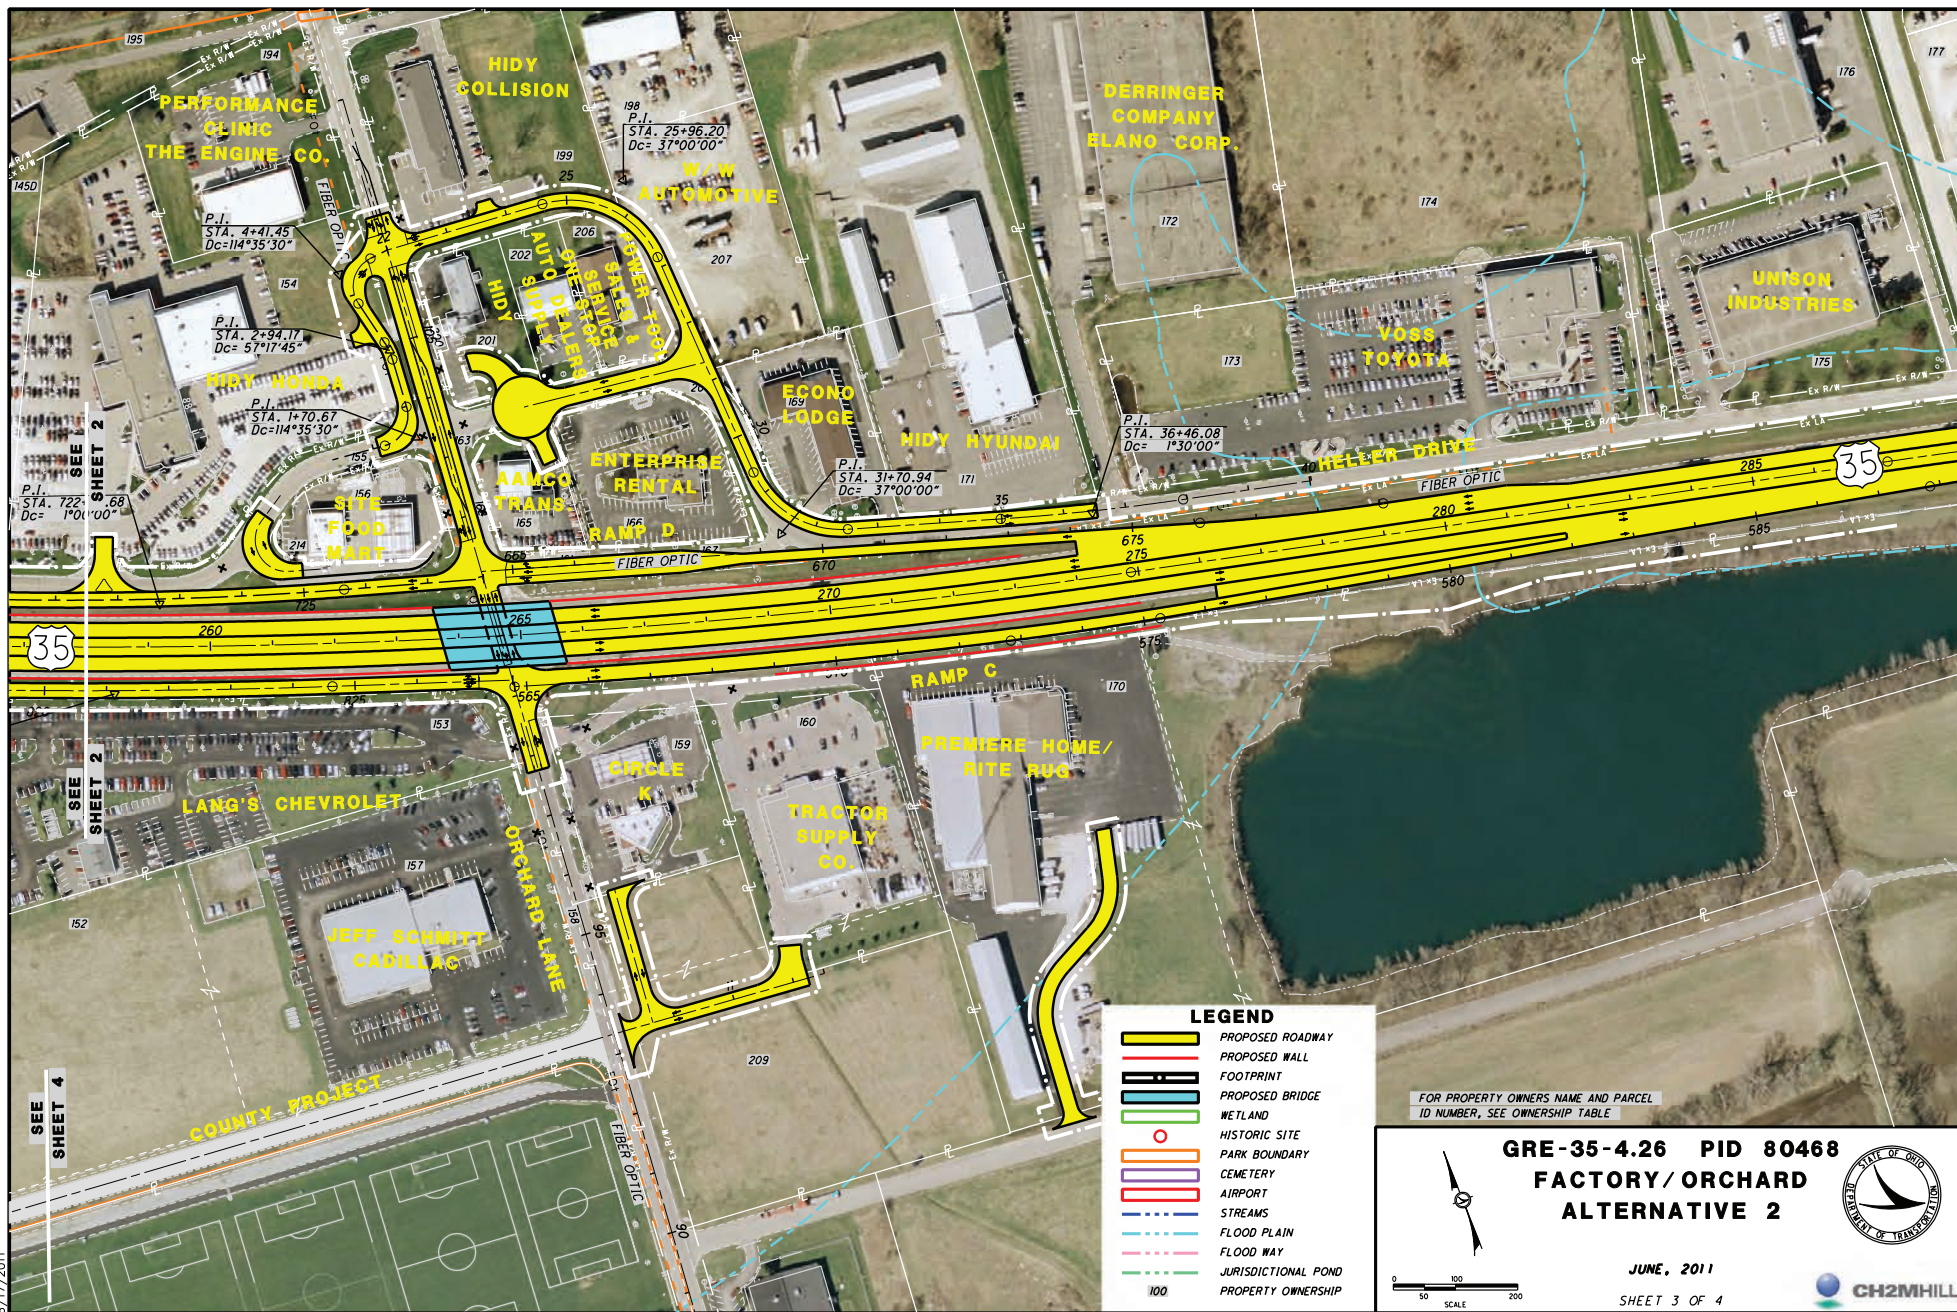

F:\042004.dgn
6/17/2011

