

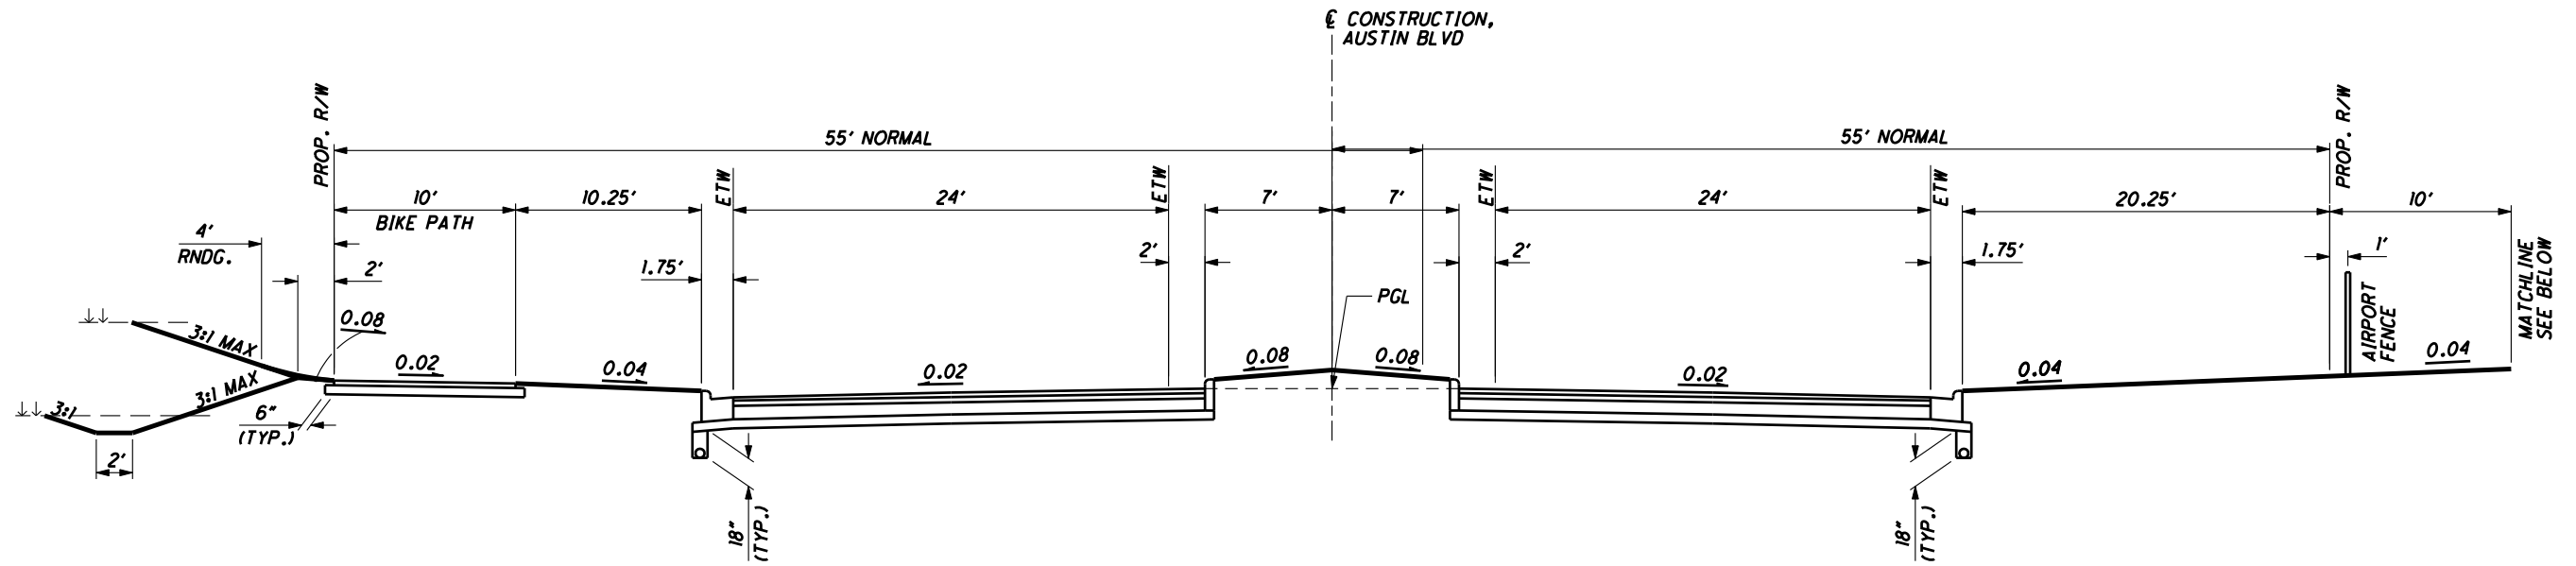


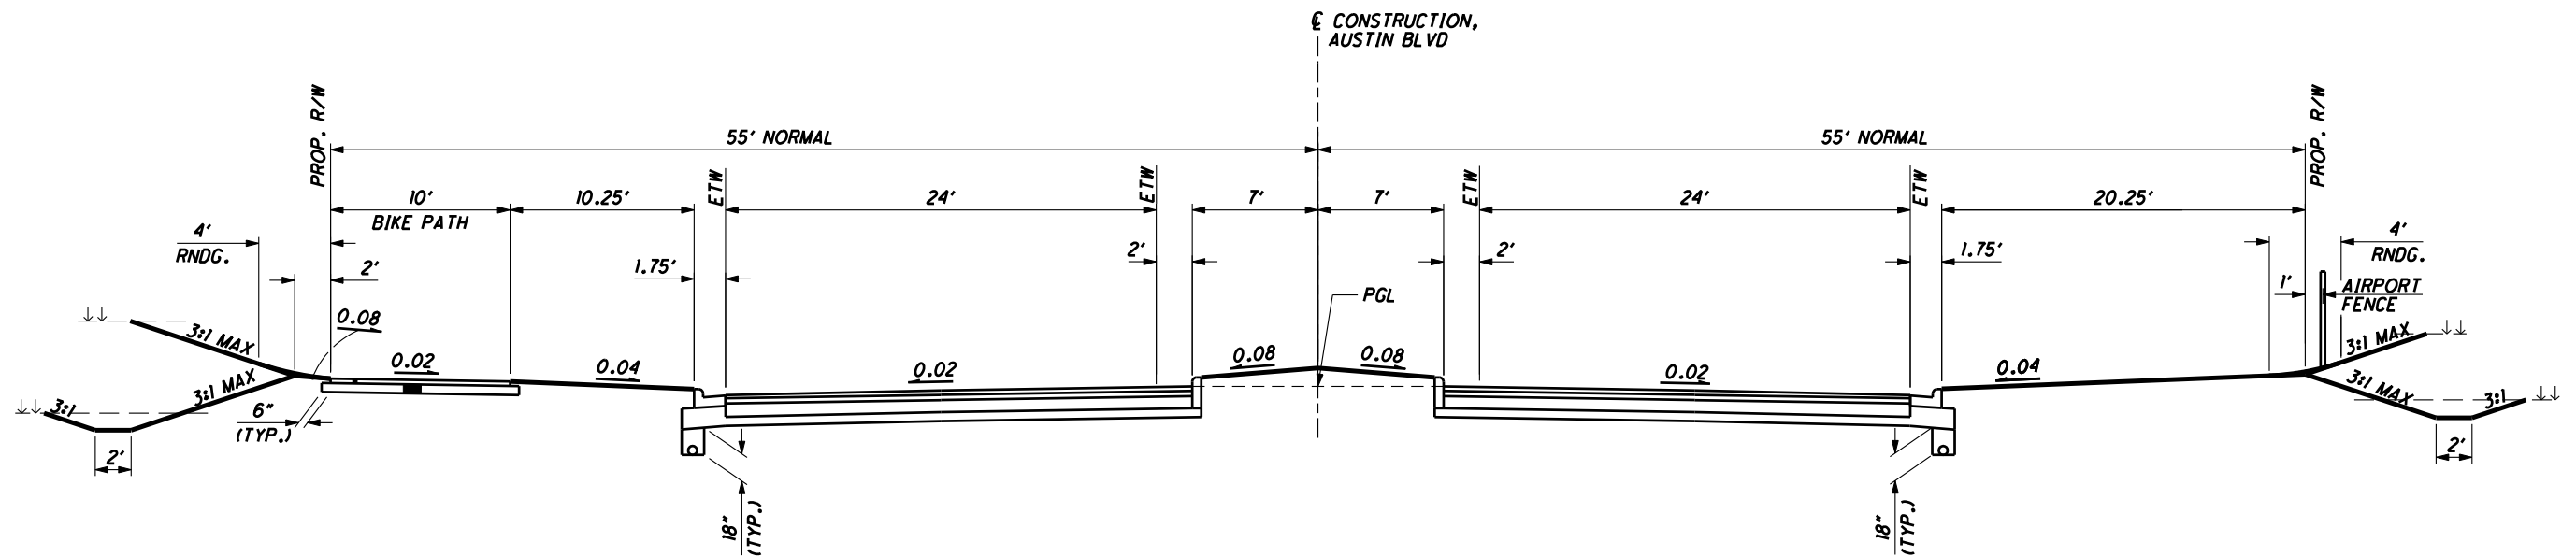

NORMAL SECTION - AUSTIN BLVD


PREVIOUS ALIGNMENT

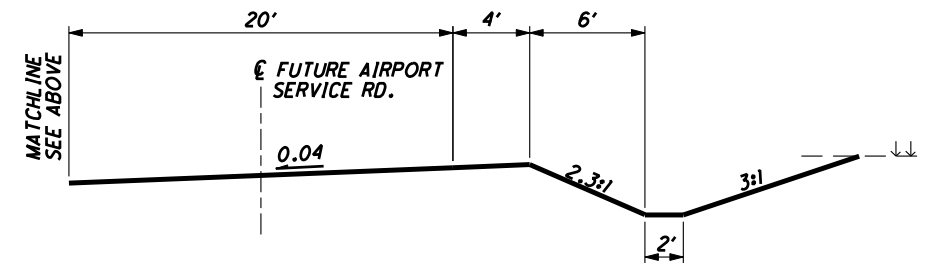


NORMAL SECTION - AUSTIN BLVD

NEW ALIGNMENT

P:\PR42073\cadd\retr\EXB_P-AP.dgn

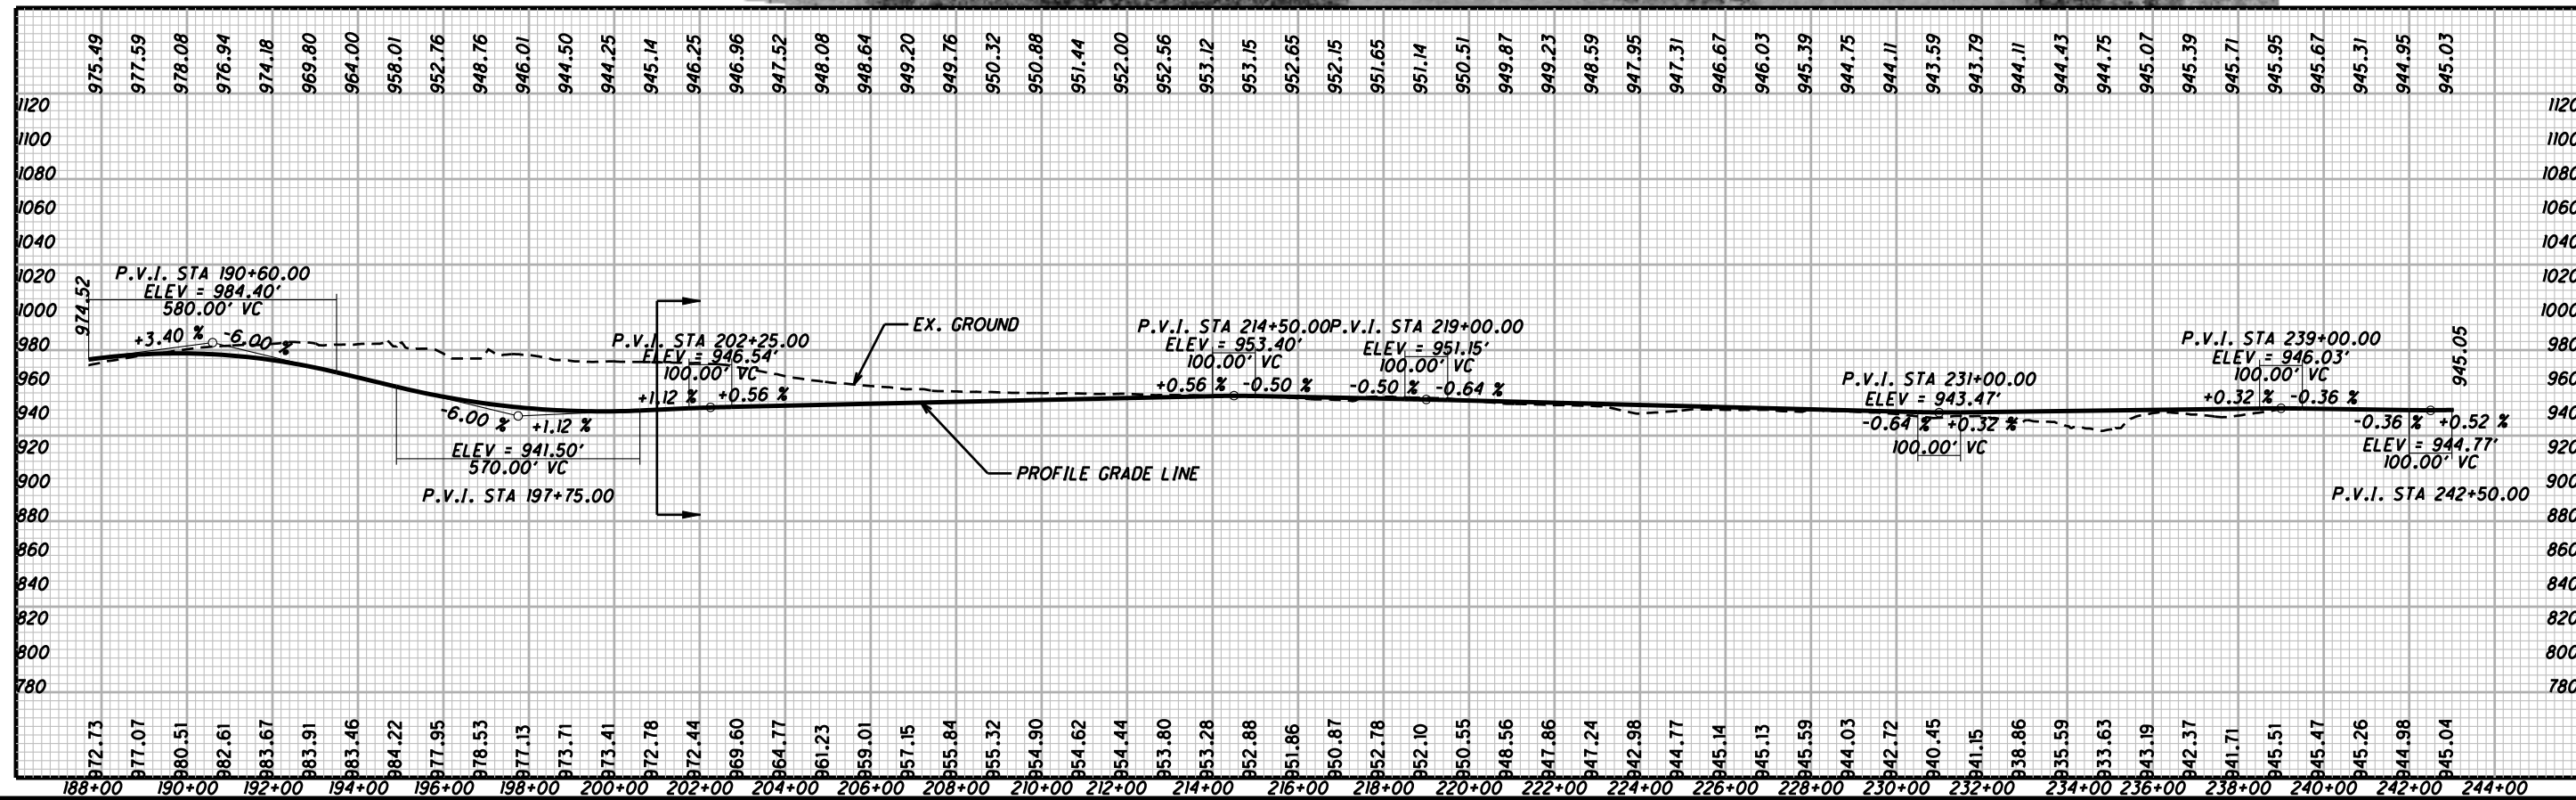

P:\PR42073\cadd\retr\EXB_PAP6.dgn

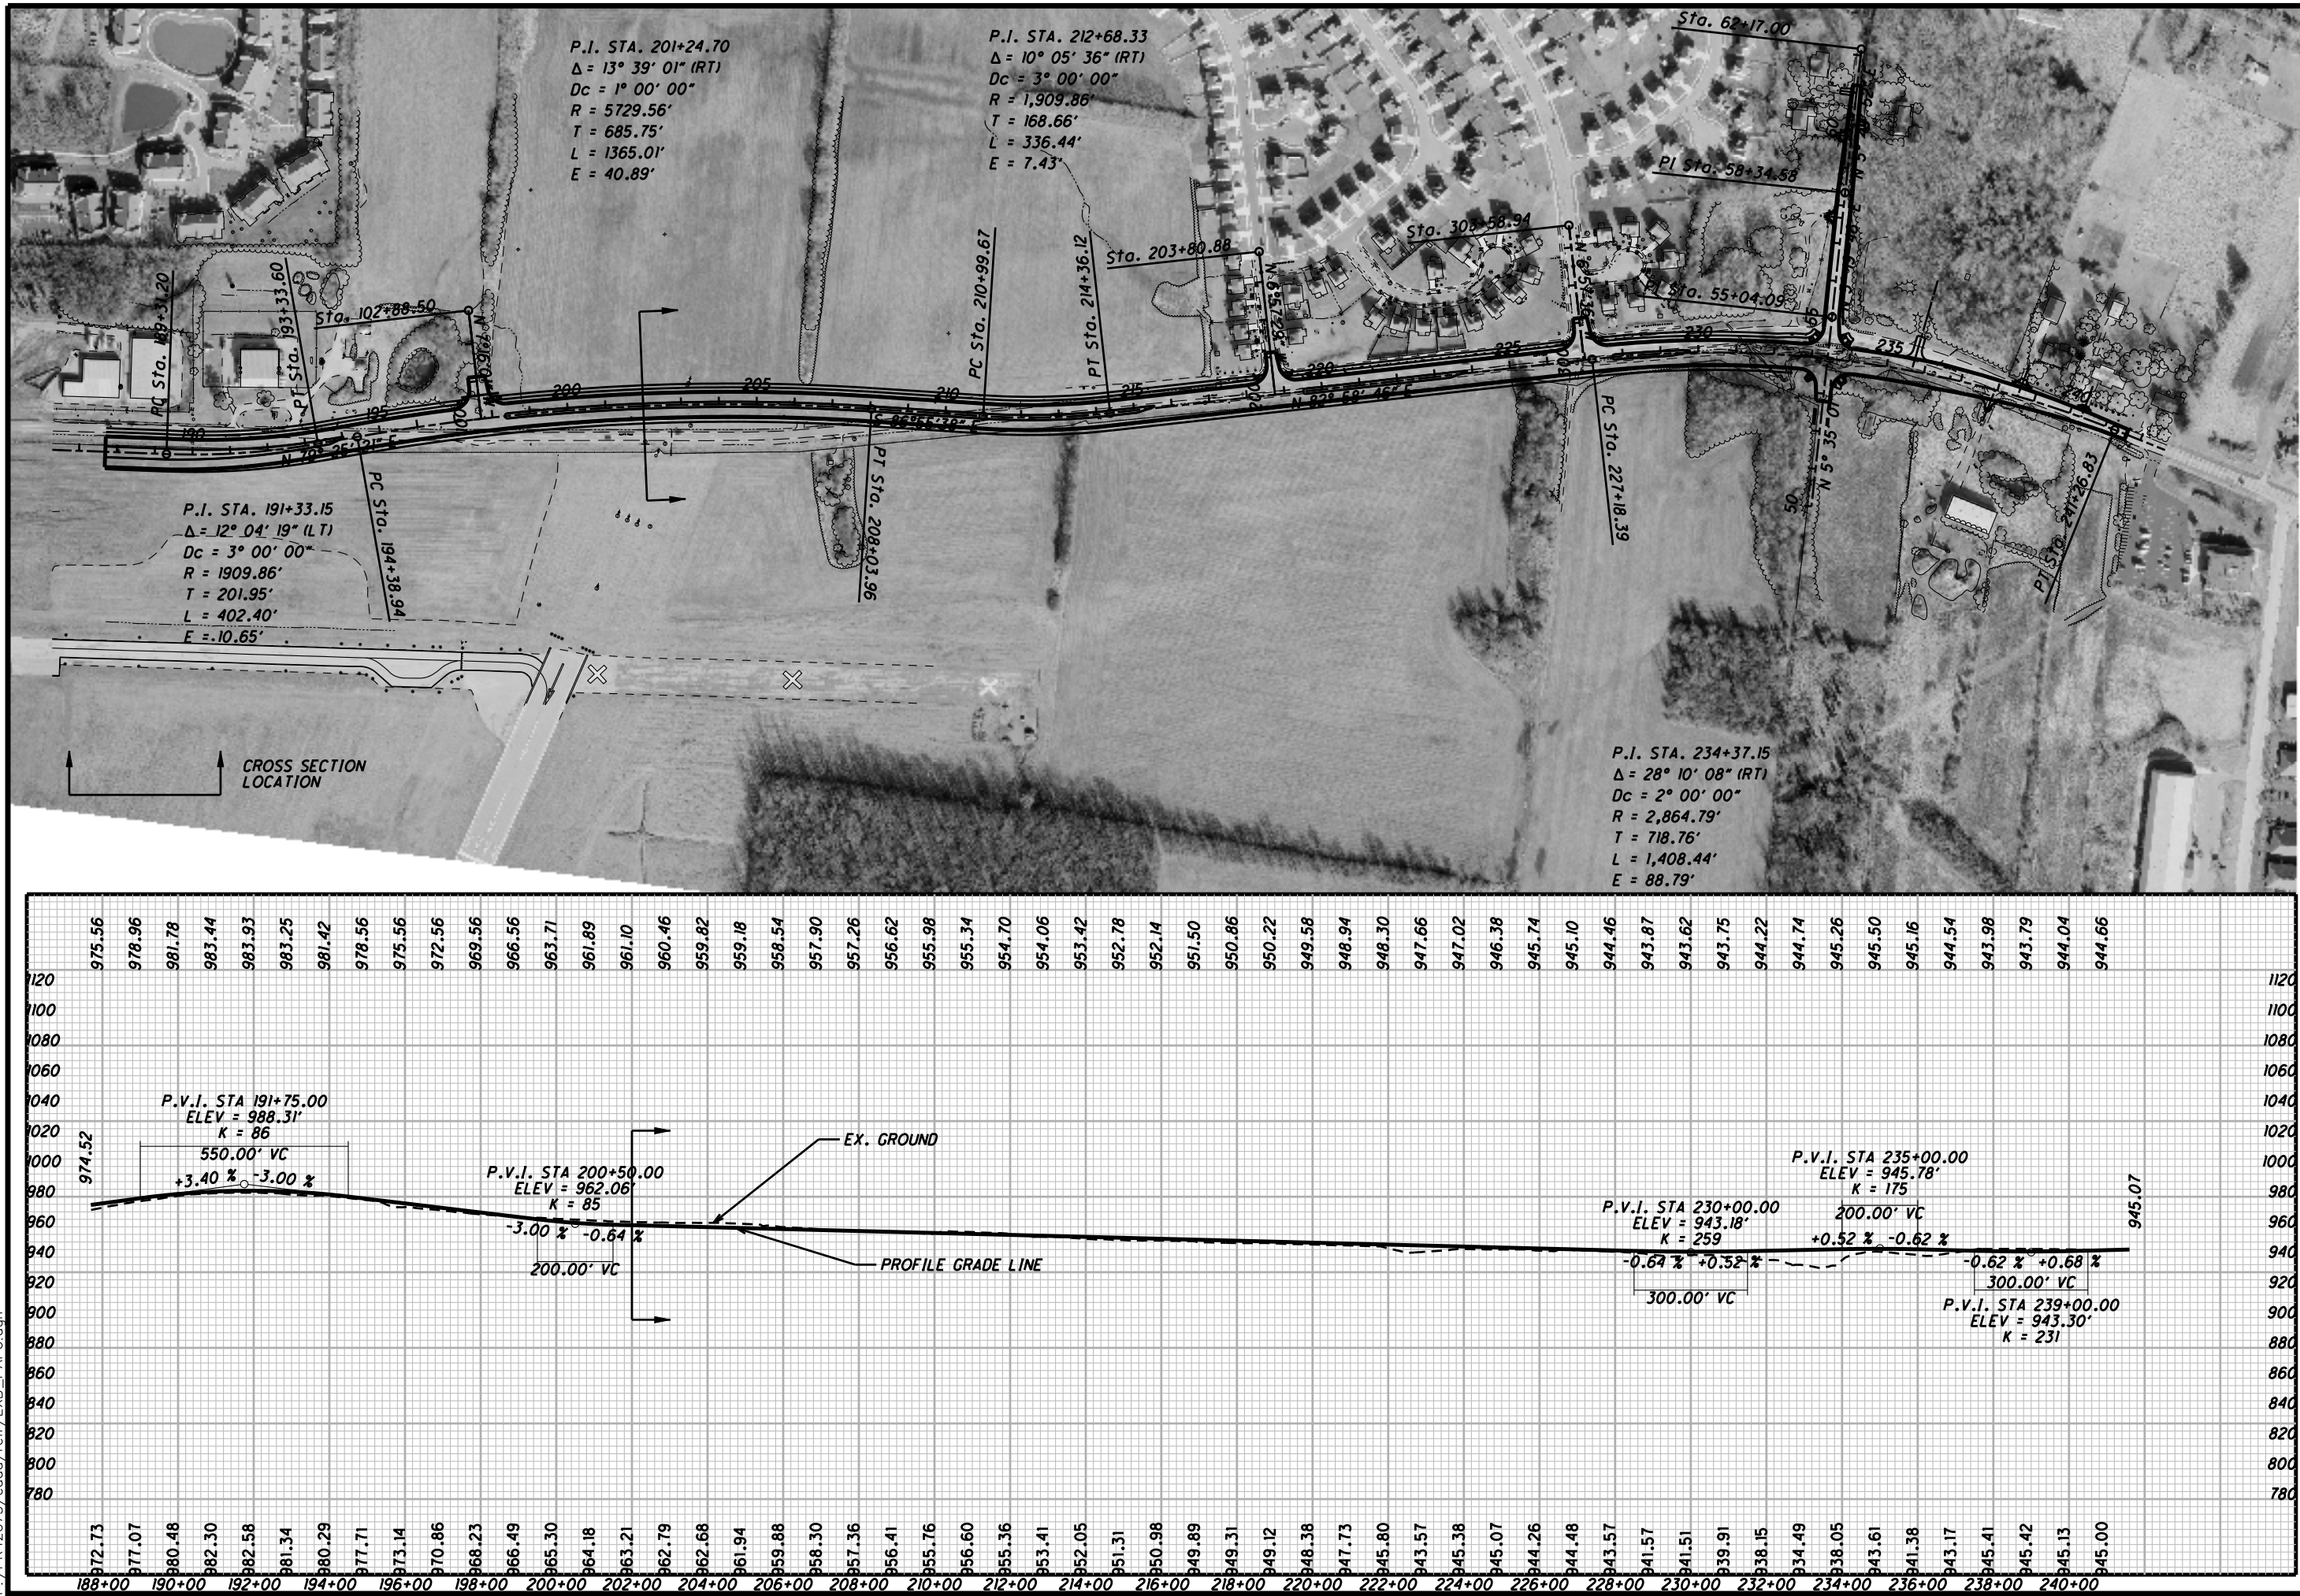

P:\PR42073\cadd\refr\EXB_XSEC.DGN

